




DEMOLITION PLAN

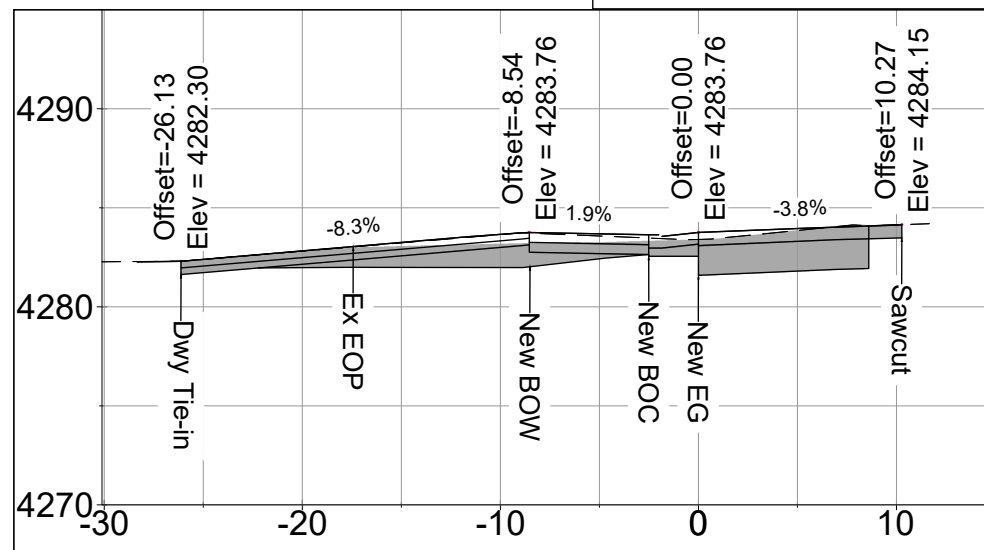


- | | |
|-----------------------------|---------------------|
| ① Demo Concrete Flatwork | ⑥ Relocate Mailbox |
| ② Demo Asphalt | ⑦ Lower/Raise SSMH |
| ③ Adjust Meter Box to Grade | ⑧ Not Used |
| ④ Not Used | ⑨ Relocate Sign |
| ⑤ Demo C&G | ⑩ Clear & Grub Area |

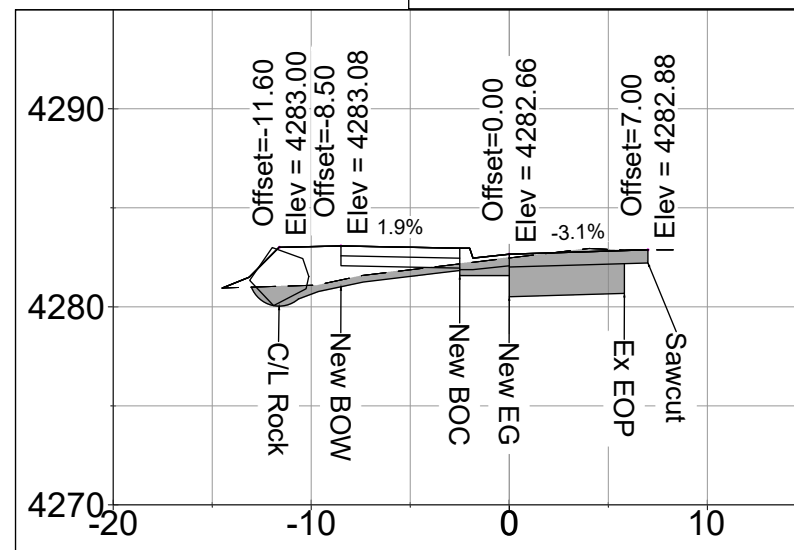


- | | | | |
|---|----------------------|---|----------------------|
| ⑪ | APWA CB DWG 317 | ⑯ | 6" Concrete Apron |
| ⑫ | 15" RCP | ⑰ | 6" Concrete Sidewalk |
| ⑬ | Utility Coordination | ⑱ | UDOT Type B1 C&G |
| ⑭ | Core Catch Basin | ⑲ | Demo Fence |
| ⑮ | 4" Concrete Flatwork | ⑳ | 8" PG-64-34 HMA |

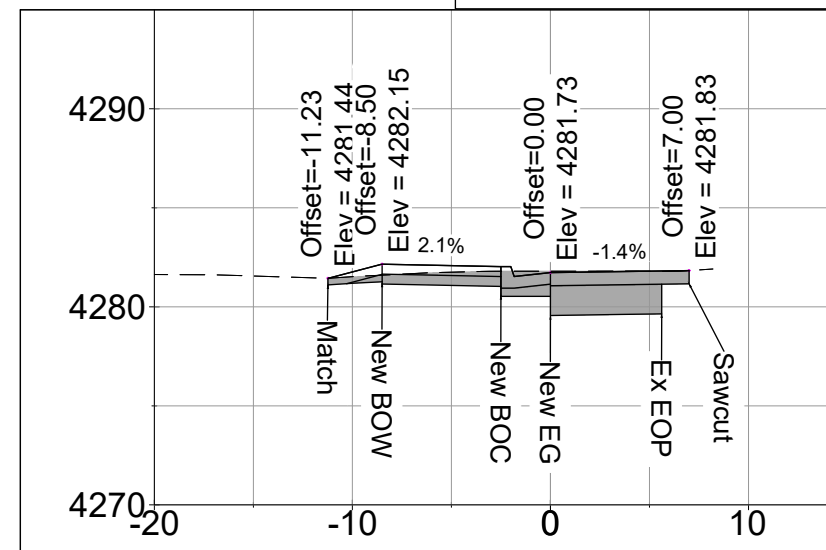

- | | | | |
|----|----------------------|----|-------------------------------------|
| 21 | 3' Dia Rock Wall | 26 | UTBC Driveway |
| 22 | Sod/Topsoil MAX 3:1 | 27 | 30' - 4" HDPE Flexpipe w/Yard Inlet |
| 23 | Not Used | 28 | 4" Fogline (White) |
| 24 | Rock Landscape | | |
| 25 | 4" Concrete Sidewalk | | |

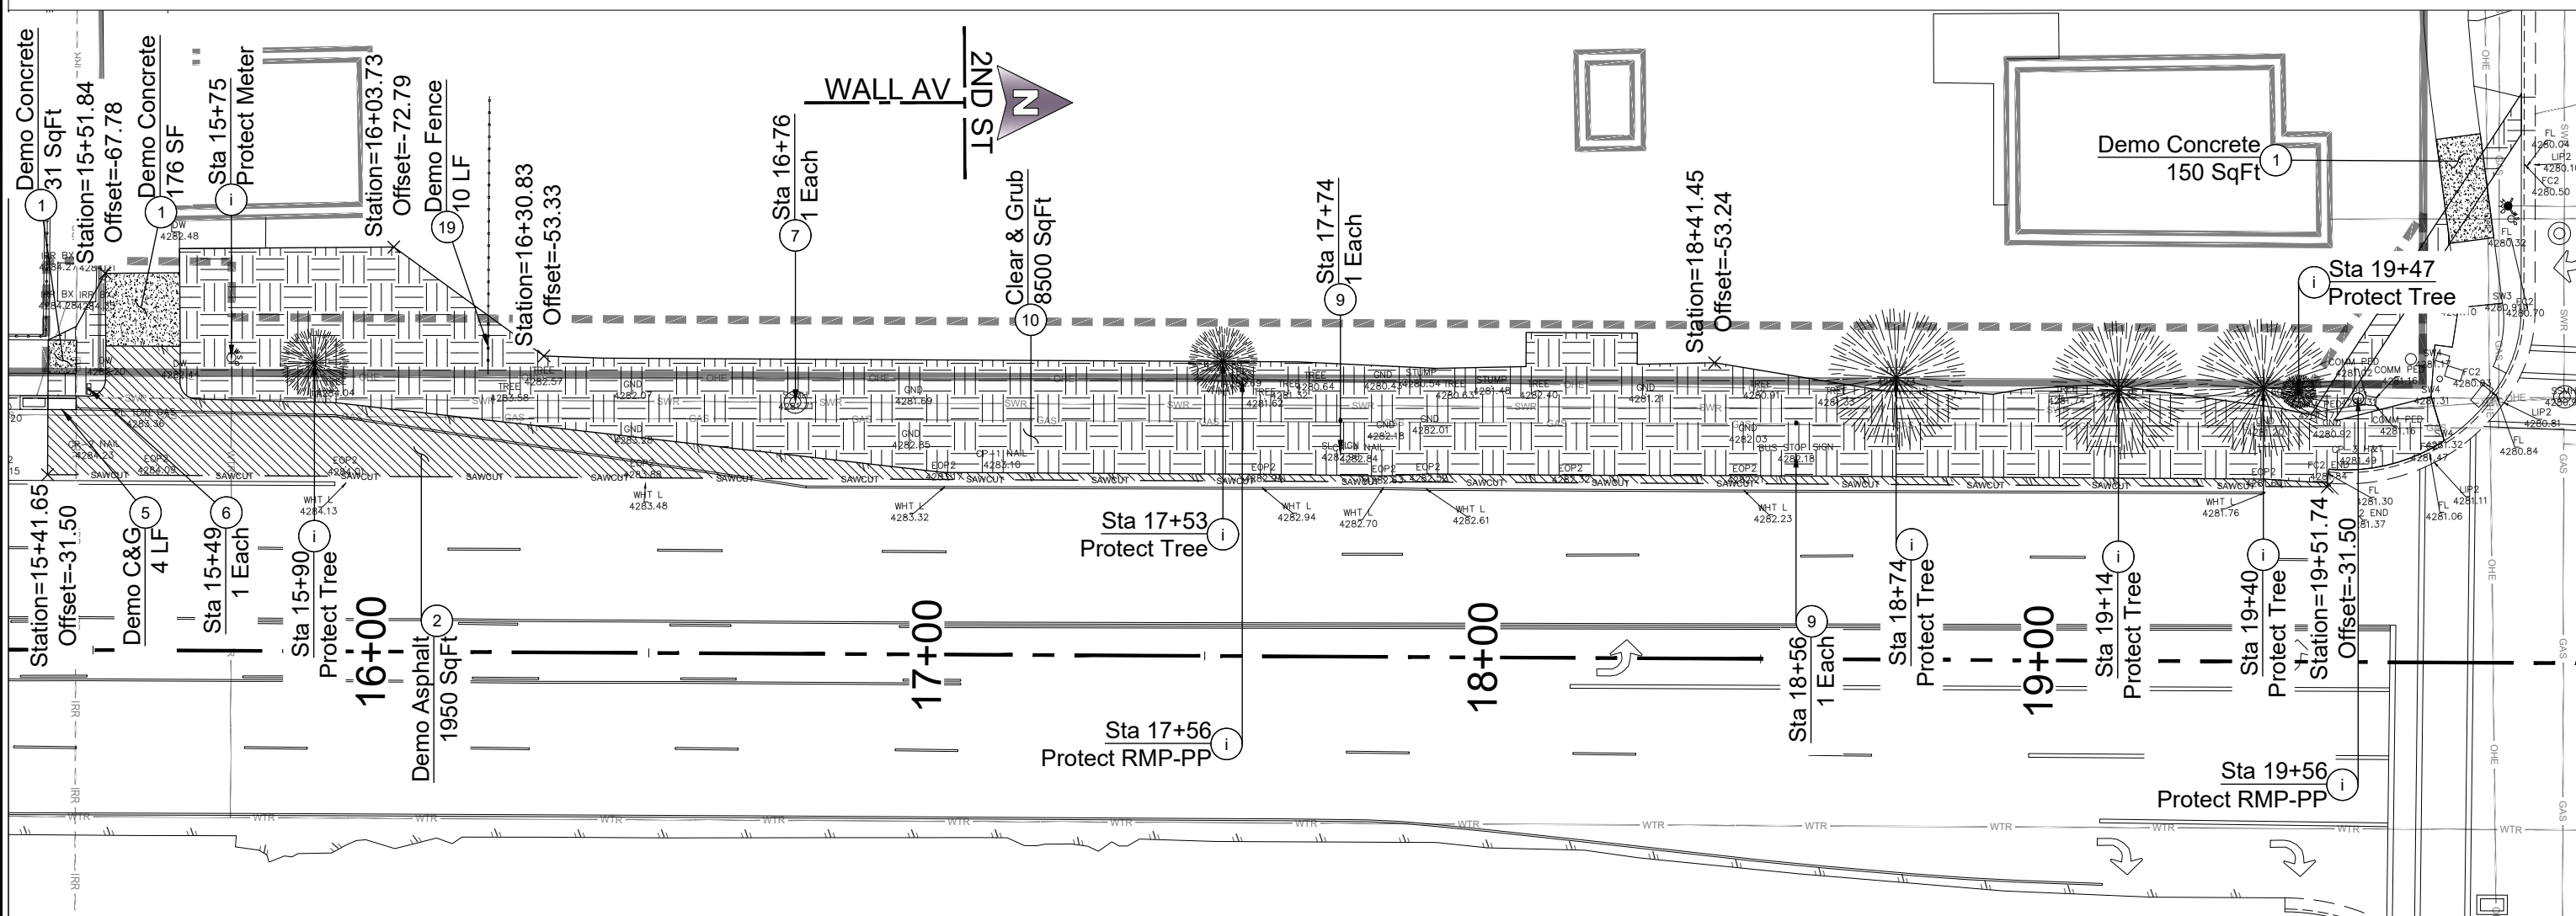

BASIS OF BEARING/UTILITY PLAN

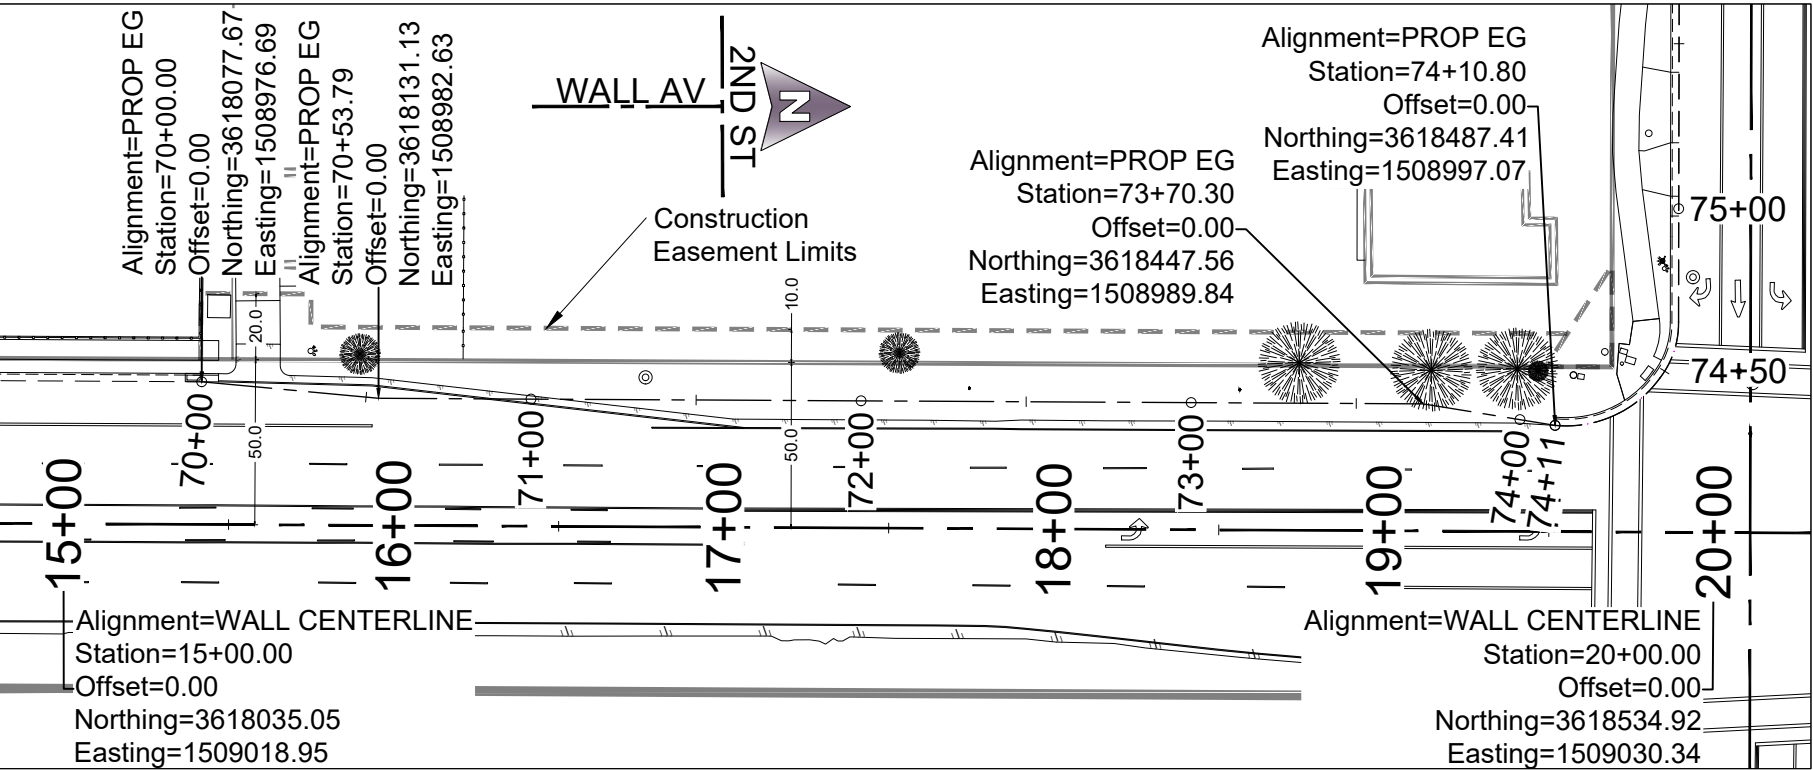

- 1 Demo Concrete Flatwork
- 2 Demo Asphalt
- 3 Adjust Meter Box to Grade
- 4 Not Used
- 5 Demo C&G
- 6 Relocate Mailbox
- 7 Lower/Raise SSMH
- 8 Not Used
- 9 Relocate Sign
- 10 Clear & Grub Area
- 11 APWA CB DWG 317
- 12 15" RCP
- 13 Utility Coordination
- 14 Core Catch Basin
- 15 4" Concrete Flatwork
- 16 6" Concrete Apron
- 17 6" Concrete Sidewalk
- 18 UDOT Type B1 C&G
- 19 Demo Fence
- 20 8" PG-64-34 HMA
- 21 3' Dia Rock Wall

1- All construction within the UDOT right-of-way shall conform to the most current UDOT standard (including supplemental) drawings and specifications.

2- The contractor is to obtain an encroachment permit from the applicable UDOT Region Permit office prior to commencing work within UDOT right-of-way. Working hour limitations will be listed in the limitations section of the encroachment permit.


3- UDOT reserves the right, at its option, to install a raised median island or restrict the access to a right-in or right-out at any time.

4- Owner, developer, and contractor are responsible for any damages directly or indirectly within the UDOT right-of-way as a result of development activities.

5- Owner, developer, and/or contractor is required to hire an independent company for all testing within the UDOT right-of-way.

6- All signs installed on the UDOT right-of-way must be high intensity grade (Type XI sheeting) with a B3 slip base. Install all signs per UDOT SN series Standard Drawings.

7- Comply with the requirements of Utah Code 17-23-14 (Disturbed Corners – County surveyor to be notified – Coordination with certain state agencies).

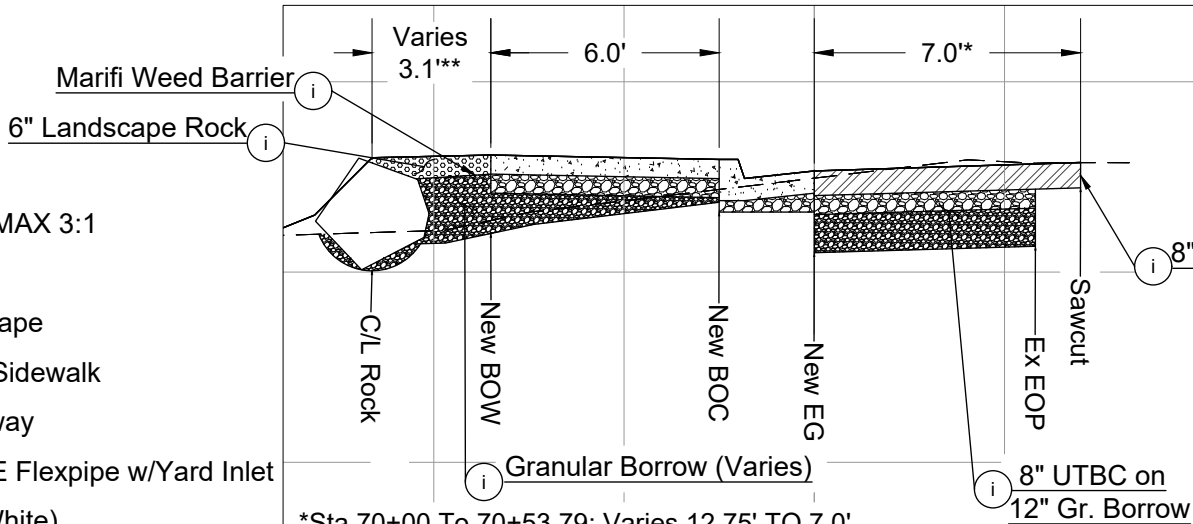



*Sta 70+00 To 70+53.79: Varies 12.75' TO 7.0'

*Sta 73+70.30 To 74+10.80: Varies 7.0' TO 0.66'

**Sta 70+25 To 70+65


**Sta 70+83 To 72+26

Typical Roadway Section

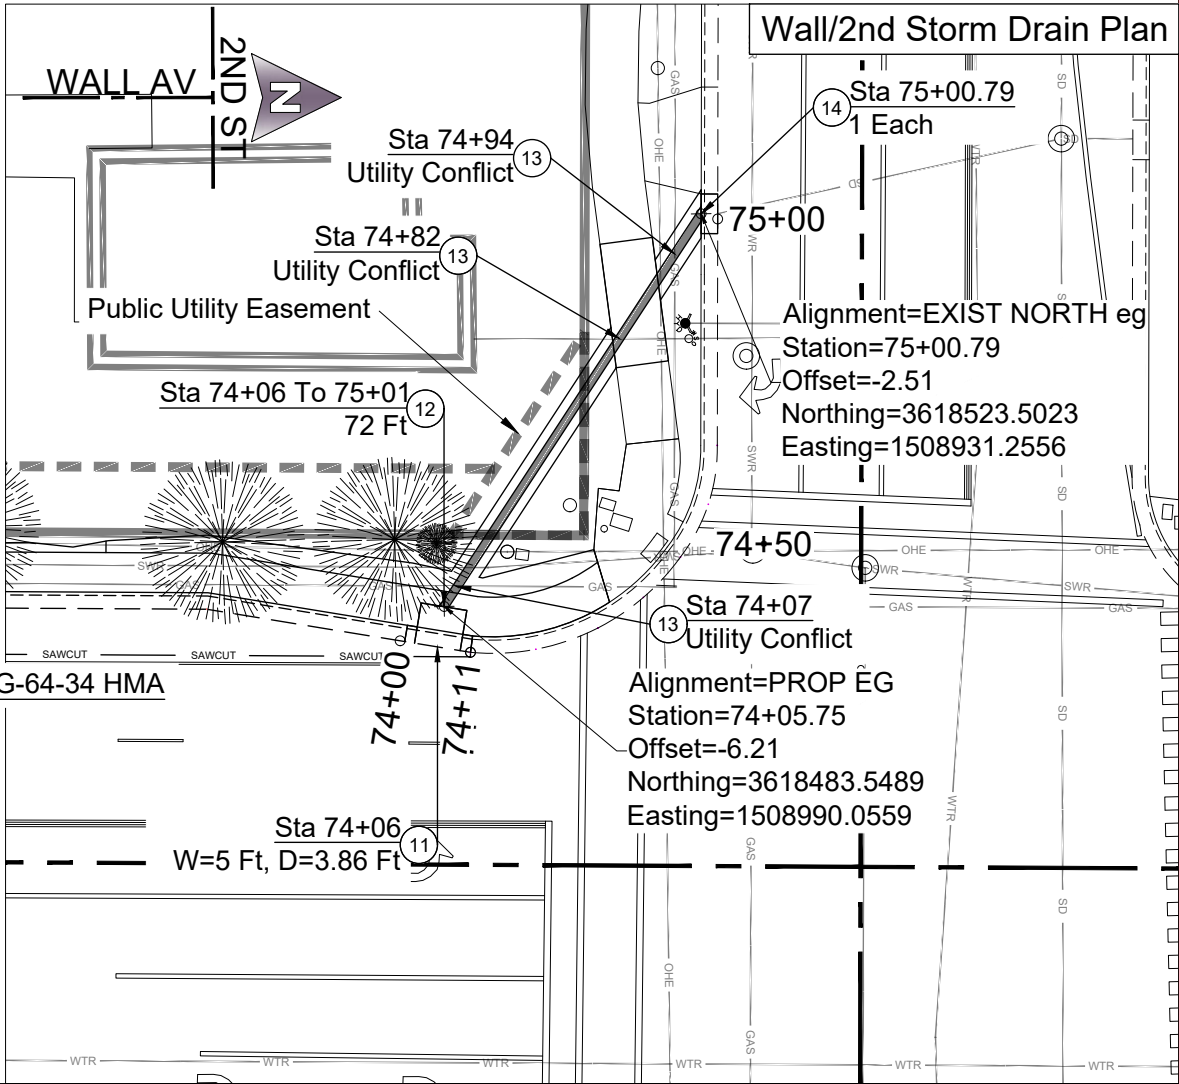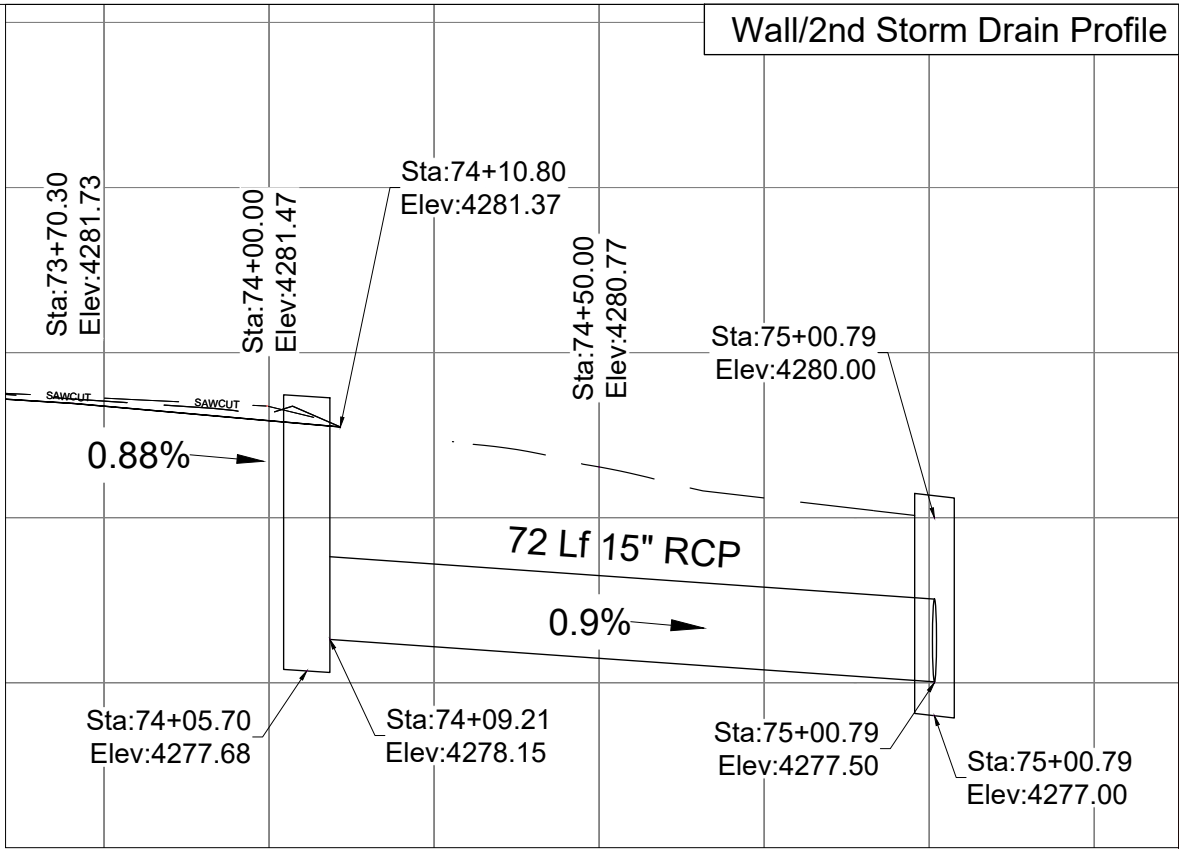

SHEET NUMBER
2 OF 6

APPROVED BY CITY ENGINEER
DATE:

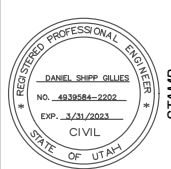


D.S.G. Check
D.S.G.

SCALE
H: Varies
V: As Shown
DATE
2/7/2023

STATE PEDESTRIAN PROJECT
WALL AVE: S/O 2ND ST
SURVEY & UTILITY PLAN

2549 Washington Blvd, Suite 760 Ogden, UT 84404
phone: 801-629-8980
engineering.ogden@cityofogden.com

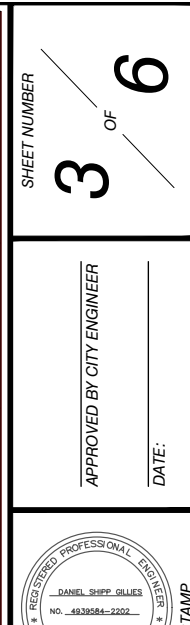

- SCALE


H: 1" = 15'

V: As Shown


DATE

2/7/2023



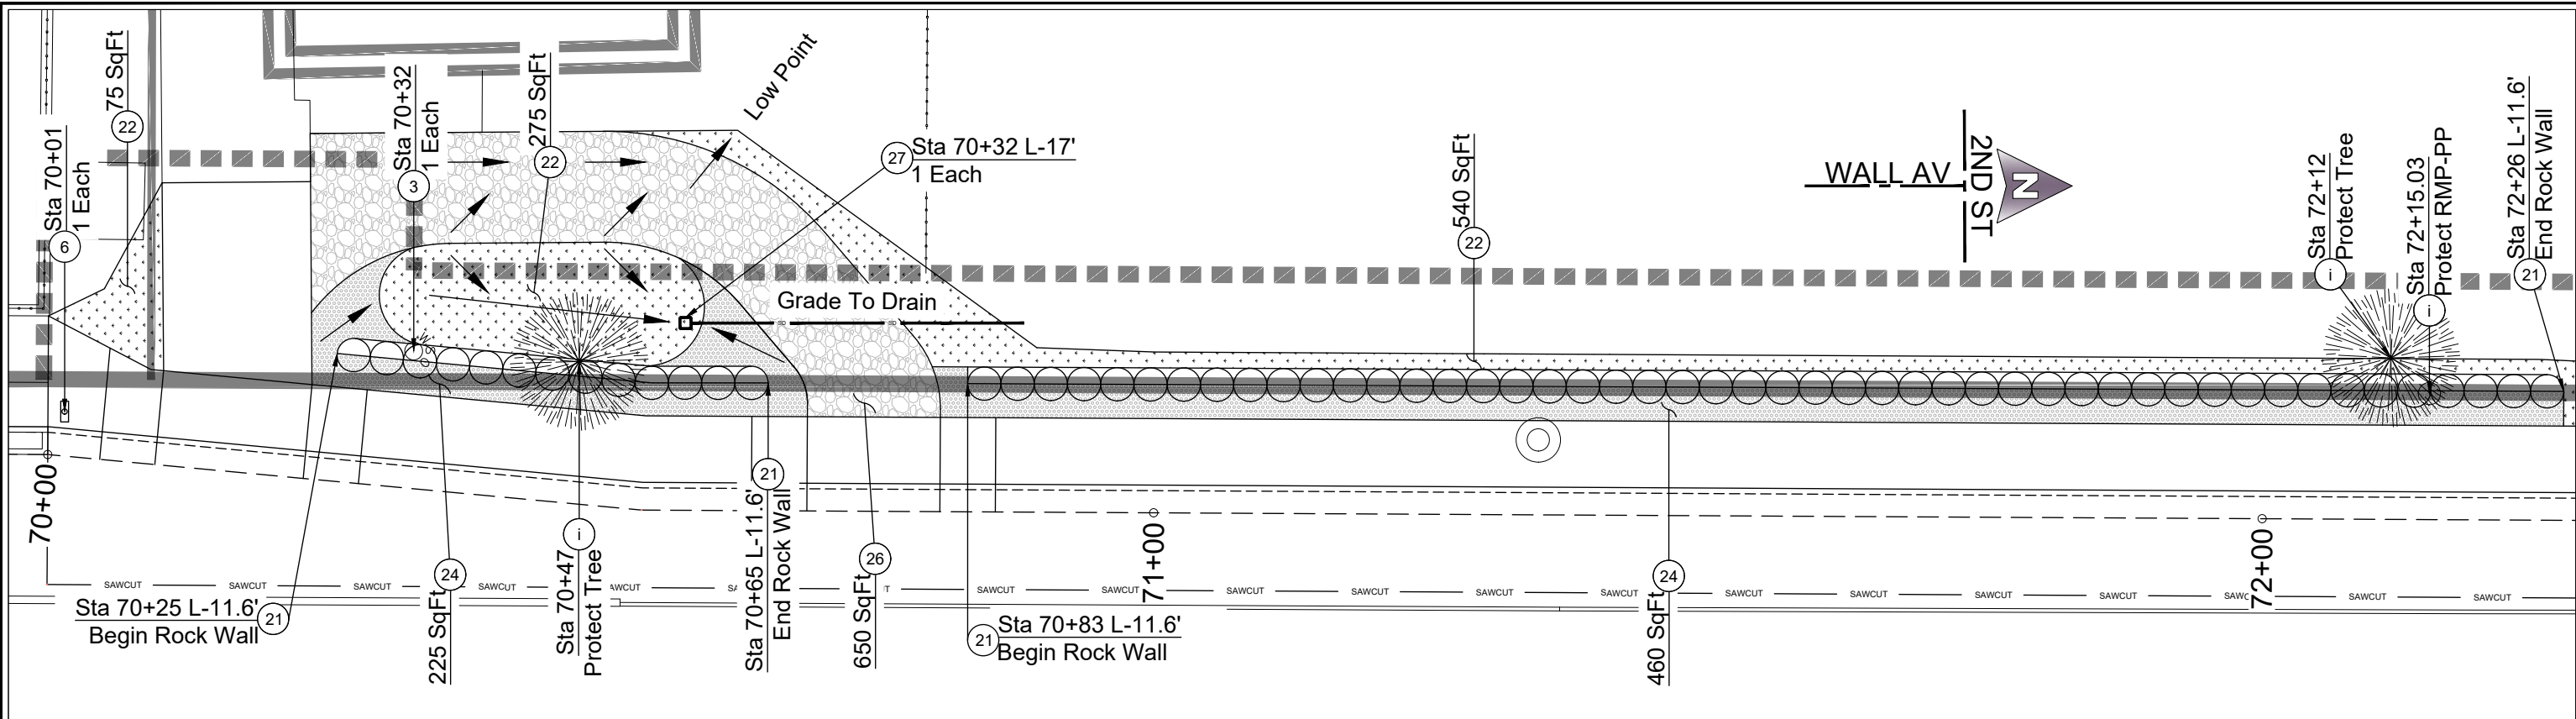

- | | | | | | |
|-----------------------------|----------------------|-------------------------|-------------------------|-------------------------|--|
| 1 Demo Concrete | 6 Relocate Mailbox | 11 APWA CB DWG 317 | 16 6" Concrete Apron | 21 3' Dia Rock Wall | 26 UTBC Driveway |
| 2 Demo Asphalt | 7 Lower/Raise SSMH | 12 15" RCP | 17 6" Concrete Sidewalk | 22 Sod/Topsoil MAX 3:1 | 27 30' - 4" HDPE Flexpipe w/Yard Inlet |
| 3 Adjust Meter Box to Grade | 8 Not Used | 13 Utility Coordination | 18 UDOT Type B1 C&G | 23 Not Used | 28 4" Fogline (White) |
| 4 Not Used | 9 Relocate Sign | 14 Core Catch Basin | 19 Demo Fence | 24 Rock Landscape | |
| 5 Demo C&G | 10 Clear & Grub Area | 15 4" Concrete Flatwork | 20 8" PG-64-34 HMA | 25 4" Concrete Sidewalk | |

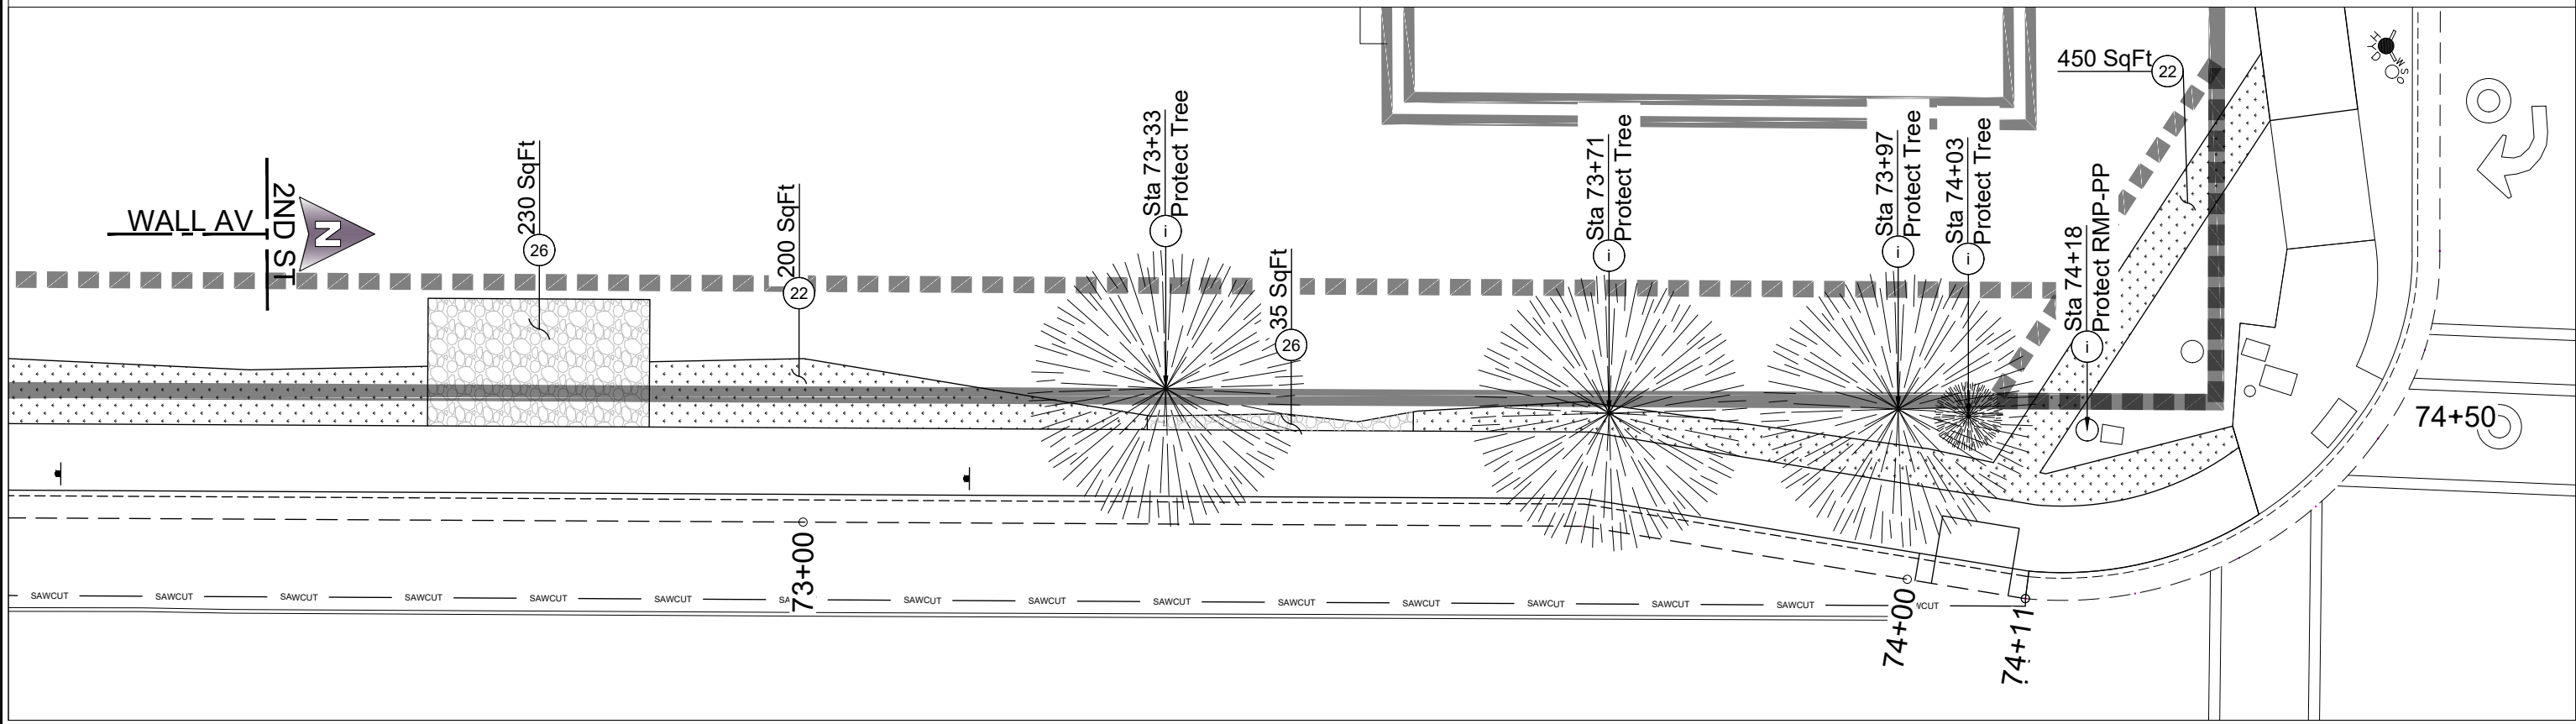

SHEET NUMBER
4 OF 6

APPROVED BY CITY ENGINEER
DATE:

REGISTERED PROFESSIONAL ENGINEER
DANIEL SHIPP GILLES
NO. 4939566-2202
EXP. 3/31/2023
CIVIL
STATE OF UTAH

STAMP

D.S.G.
D.S.G.
Check


SCALE
1" = 7.5'
H: V: As Shown
DATE
2/7/2023

STATE PEDESTRIAN PROJECT
WALL AVE: S/O 2ND ST
LANDSCAPE PLAN


C:\Users\dwg\OneDrive - Ogden City\OneDrive\DWG\2023\WALL.PRG
2549 Washington Blvd., Suite 760 Ogden, UT 84404
phone: 801-629-8980 engineering.ogdencity.com

CROSS-SECTIONS


X-Section Station 70+00

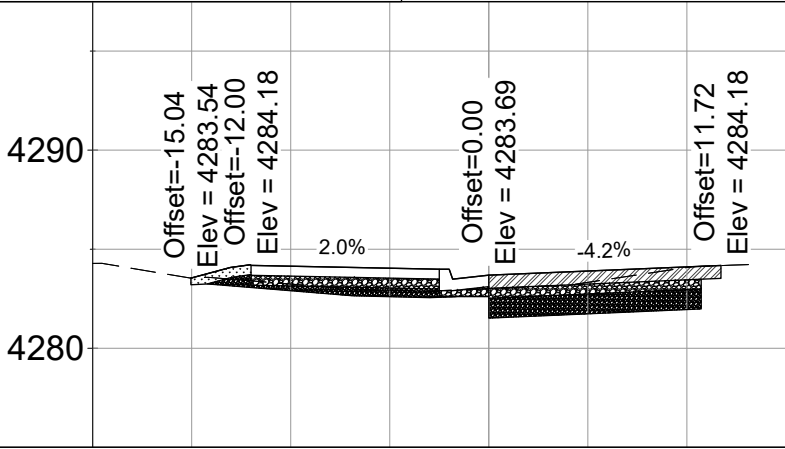


X-Section Station 70+50

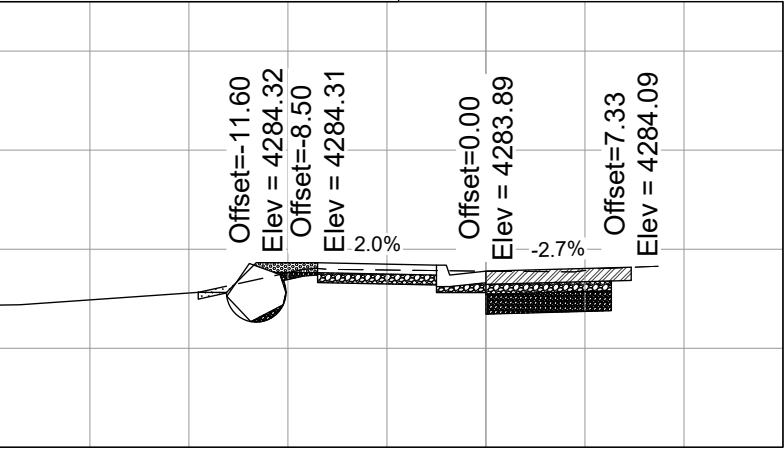


X-Section Station 71+00

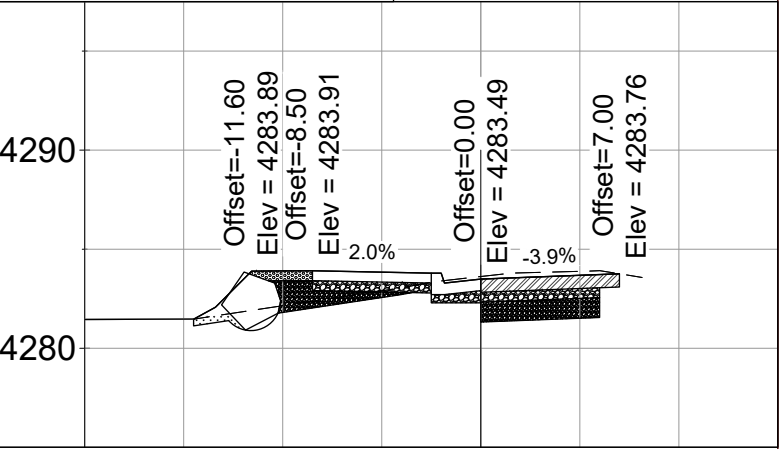


X-Section Station 71+50

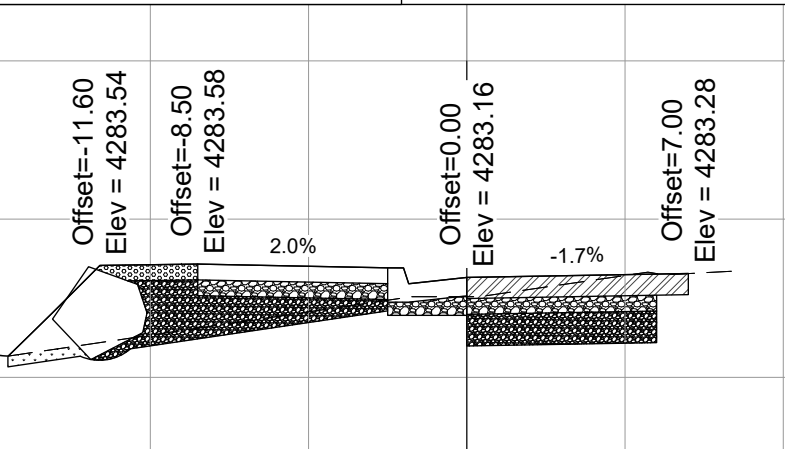


X-Section Station 72+00

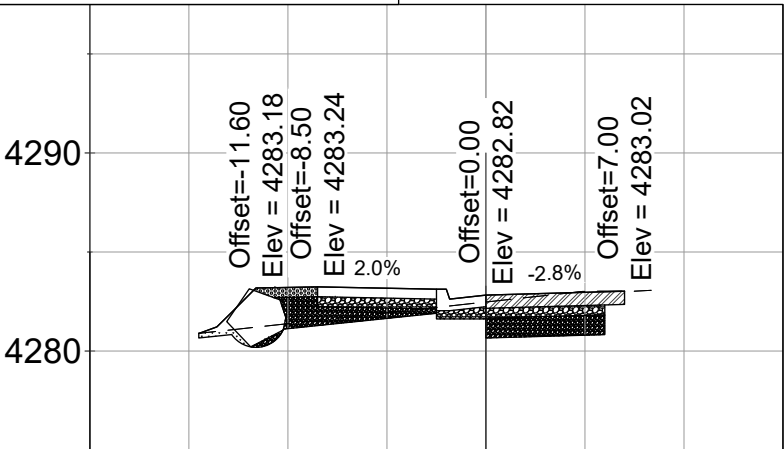


X-Section Station 72+50

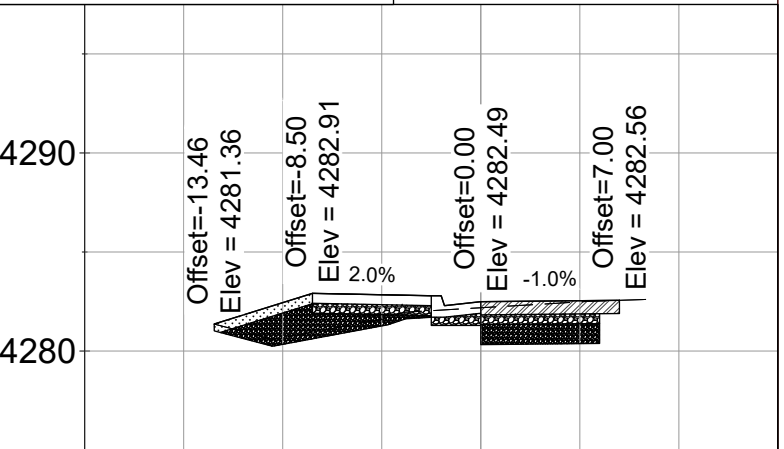


X-Section Station 73+00

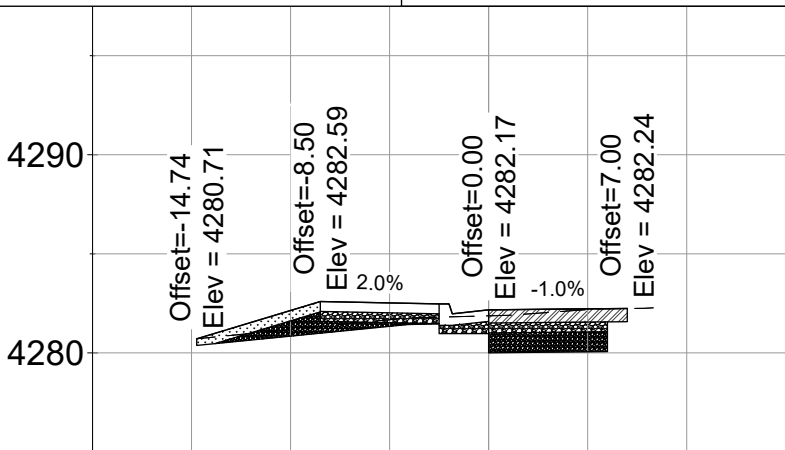

X-Section Station 73+50

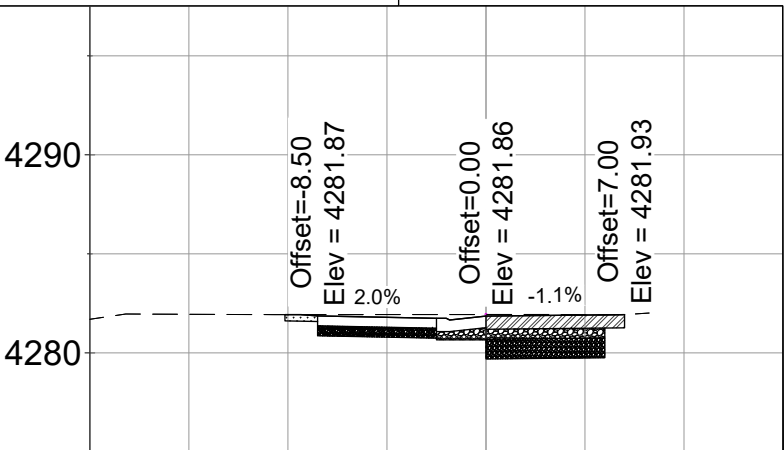

X-Section Station 74+00

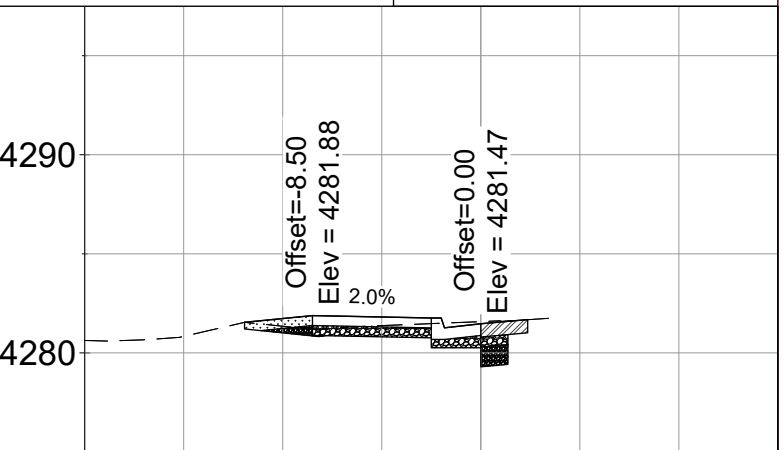

SHEET NUMBER

5 OF 6

APPROVED BY CITY ENGINEER

DATE:

REGISTERED PROFESSIONAL ENGINEER

DANIEL SHIPP GLUES

NO. 4939586-2202

EXP. 3/31/2023

CIVIL

STATE OF UTAH

STAMP

D.S.G.

D.S.G.

Check

SCALE

H: 1" = 5'

V: As Shown

DATE

2/7/2023

STATE PEDESTRIAN PROJECT

WALL AVE: S/o 2ND ST

CROSS SECTIONS

C:\Users\dwang\OneDrive - Ogden City Civil\2023\BANKING

2549 Washington Blvd., Suite 760 Ogden, UT 84404

phone: 801-629-8980 engineering.agencycity.com

