


EQUIPMENT SCHEDULE			
Item No	Qty	Equipment Category	Equipment Remarks
1	1	Hot Plate, Gas	
2	1	Griddle, Gas	
3	1	Refrigerator, Shorty	
4	2	Refrigerator, Sandwich/Salad Prep	
5	1	Oven, Convection, Gas	
6	1	Freezer, Reach-In	
6.1	2	Refrigerator, Reach-In	
7	1	Fryer, Deep Fat, Gas	
8	3	Sink, Hand, Wall Mount	
11	1	Ice Machine	
12	1	Refrigerator, Undercounter, ADA	
13	1	Stackable Washer and Dryer	
14	LOT	Stainless Flashing	84" Tall Flashing on Cook Line

ENLARGED KITCHEN FLOOR PLAN
SCALE : 1/4" = 1'-0"

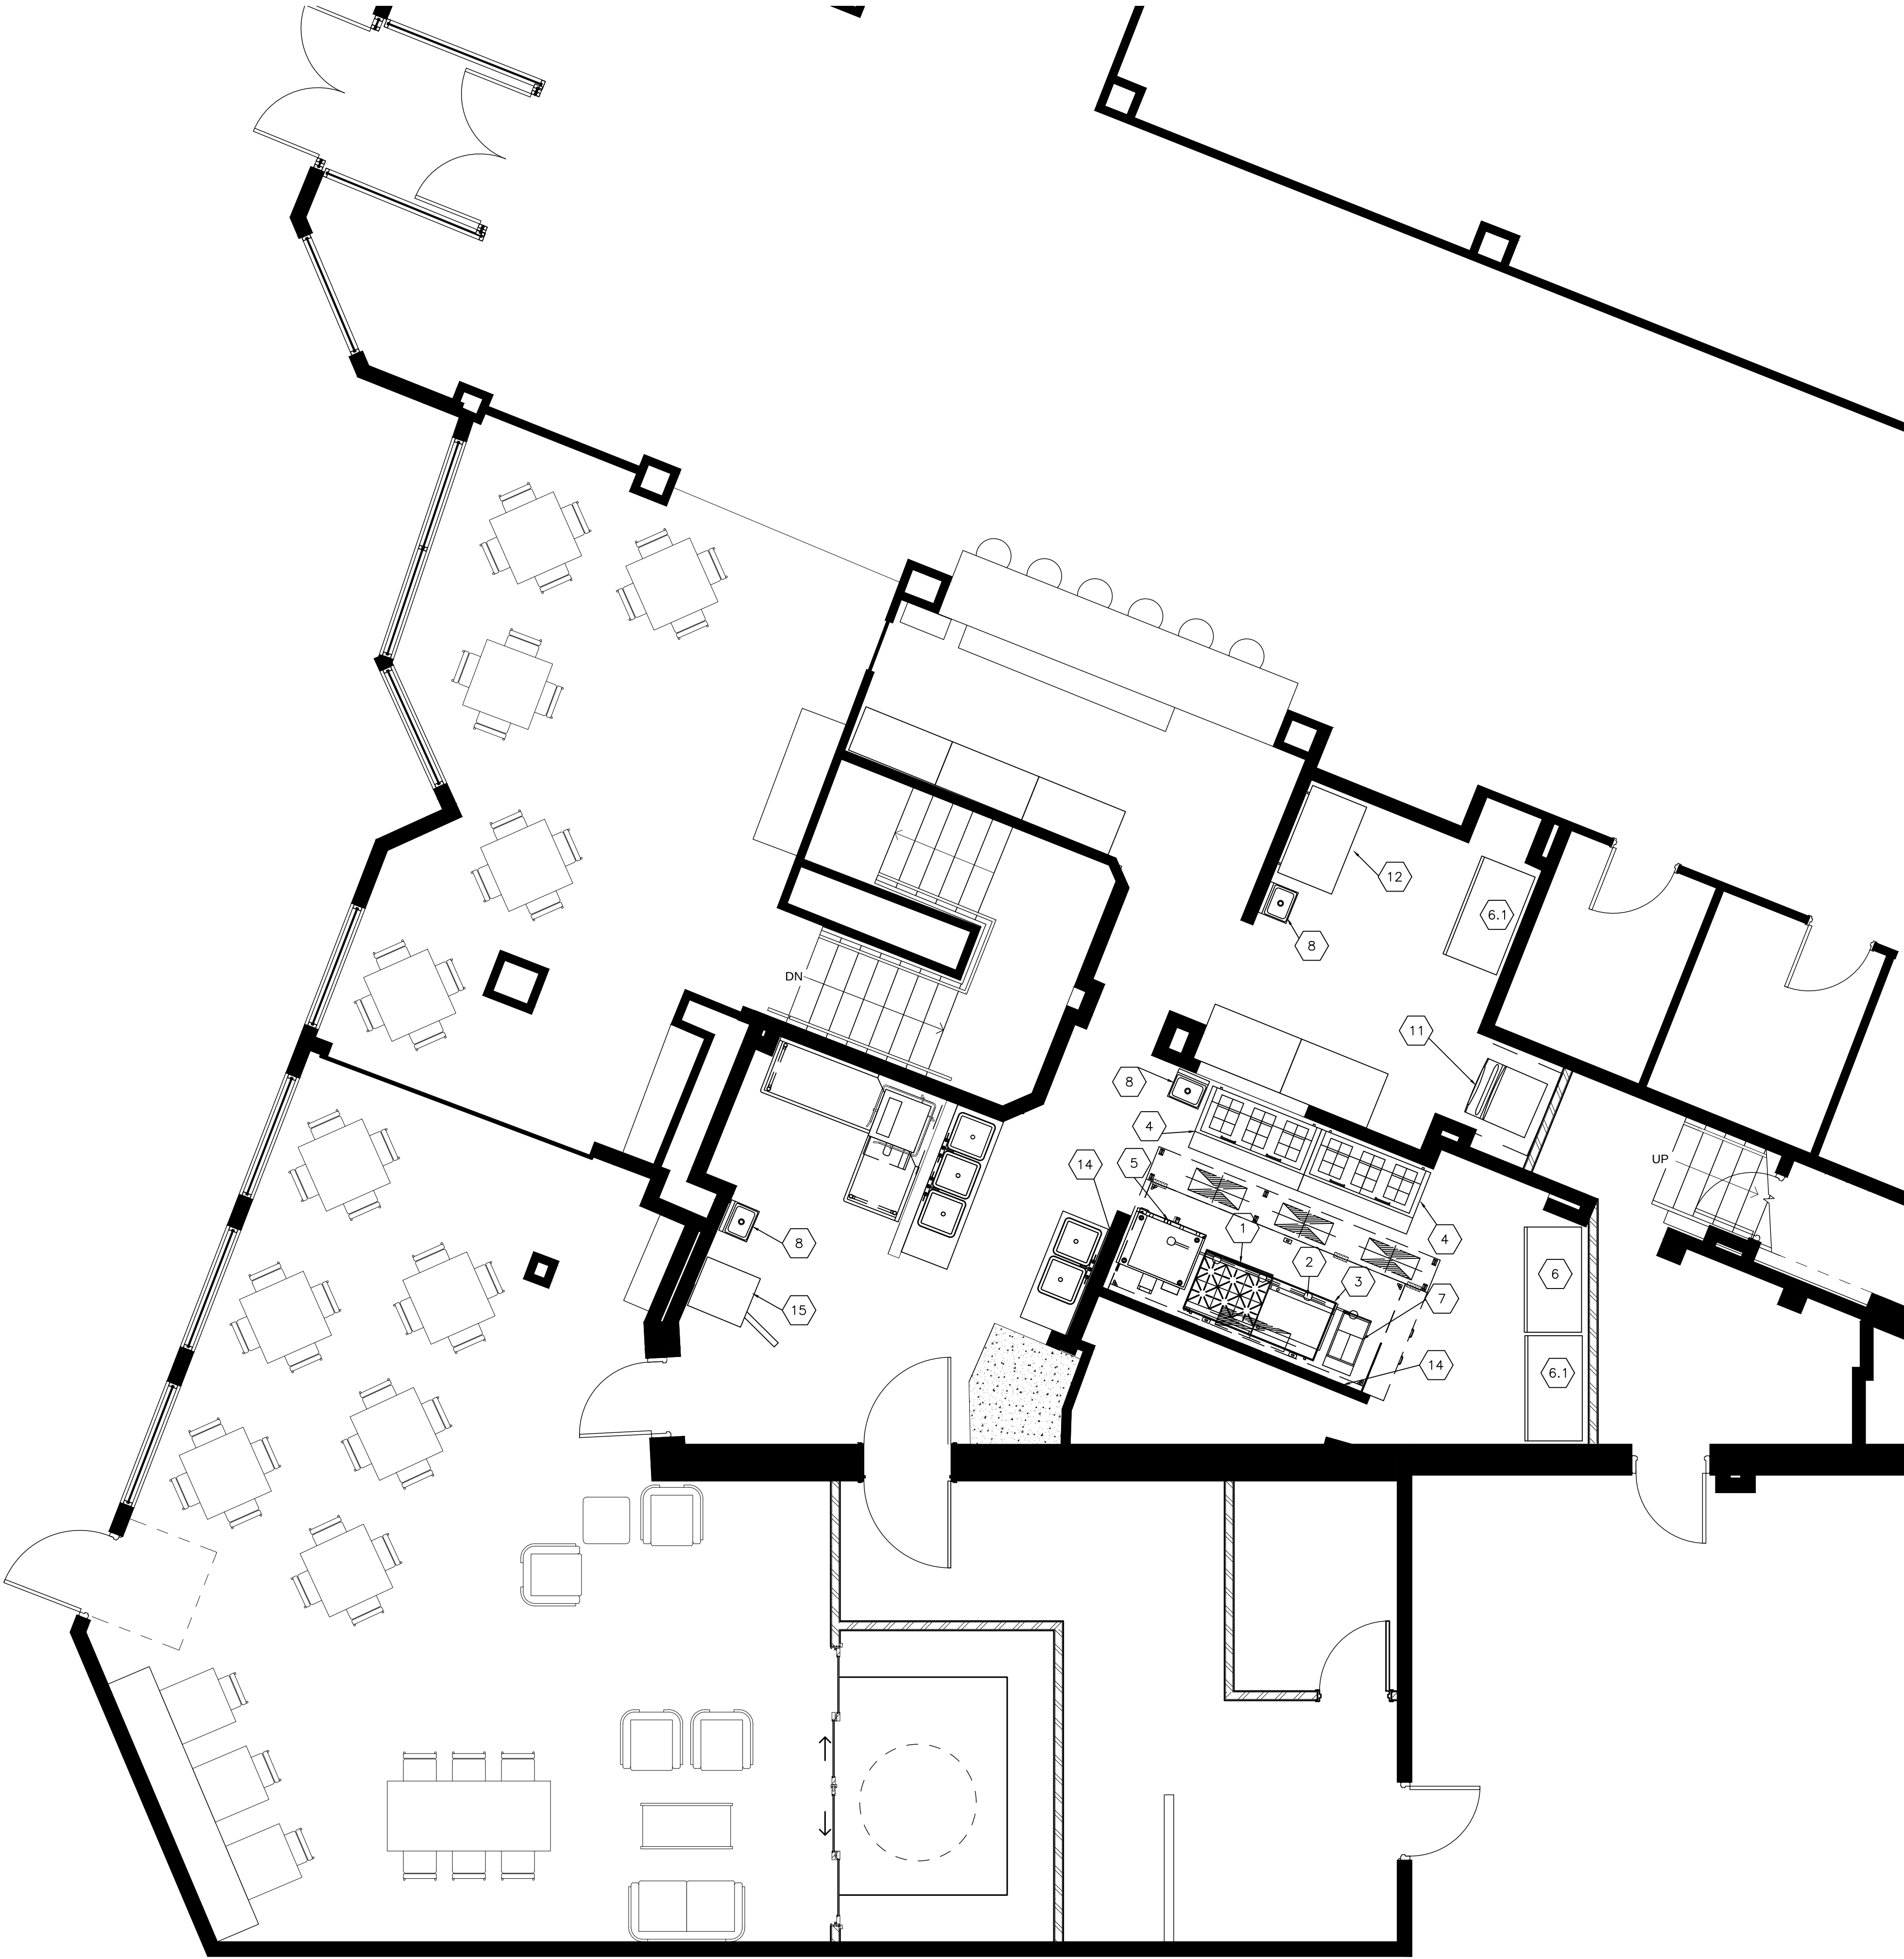

Bintz Restaurant Supply Co.
1855 South 300 West
Salt Lake City, UT 84115
Office Fax Toll Free
801-463-1515 801-463-1693 800-443-4746
www.bintzsupply.com

This drawing contains proprietary information, property of Bintz Restaurant Supply Co. and may not be reproduced, retransmitted, or distributed in any way or form, without the prior written permission of Bintz Restaurant Supply Co.
Copyright © 2004 Bintz Restaurant Supply Co.

THE BICKERING SISTERS
PRELIMINARY PLAN
NOT FOR CONSTRUCTION USE

SHEET TITLE: FOOD SERVICE EQUIPMENT PLAN EQUIPMENT FLOOR PLAN		SCALE 1/4"=1'-0"
DRAWN BY DILLON HANSEN	FILE	
PROJECT NO. REV00001	REVISION 1 07/23/19	8/26/19
REV00002	REVISION 2 08/05/19	10/17/19

SHEET NUMBER

K1

K1 OF K4