


Hillcrest Elementary Sidewalk



PLAN SHEETS

- 0 - COVER _ COVER SHEET**
- 1 - D1 _ 2ND ST DEMOLITION PLAN**
- 2 - RD 1 _ 2ND ST SIDEWALK**
- 3 - D2 _ 2ND & ECCLES AVE DEMOLITION PLAN**
- 4 - RD 2 _ 2ND & ECCLES SIDEWALK**
- 5 - D3 _ JACKSON AVE DEMOLITION PLAN**
- 6 - RD 3 _ JACKSON AVE SIDEWALK**
- 7 - D4 _ COLLINS BLVD DEMOLITION PLAN**
- 8 - RD 4 _ COLLINS BLVD SIDEWALK**
- 9 - RD 5 _ RANCHO & VANBUREN SIDEWALK**
- 10 - DETAILS _ DETAILS SHEET**
- 11 - KEYNOTES _ KEYNOTES SHEET**
- 12 - QUANTITY _ QUANTITIES**

 

2549 Washington Blvd, Suite 760 Ogden, UT 84401

Phone: 801-629-8980 engineering.ogdenity.com

2nd St Demolition Plan

Hillcrest Elementary Sidewalk

2nd St East of Monroe Blvd

DRAWING NAME: Hillcrest Elementary - Sidewalk 3.2.dwg

PLOT DATE: 2/19/2025 11:54 AM

DESIGNED >

DATE

DBR

DATE

DRAWN >

DATE

CHECKED >

DATE

DSG

DATE

DRAWING SCALE

H: 1" = 20' (22x34)

1" = 40' (11x17)

V: 1" = 5' (22x34)

1" = 10' (11x17)

This bar measures exactly one inch on the original drawing

REV

DATE

DESCRIPTION

0

MM/DD/YY





DESCRIPTION

COVER

0

0

REVISION

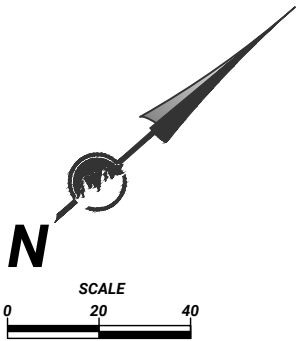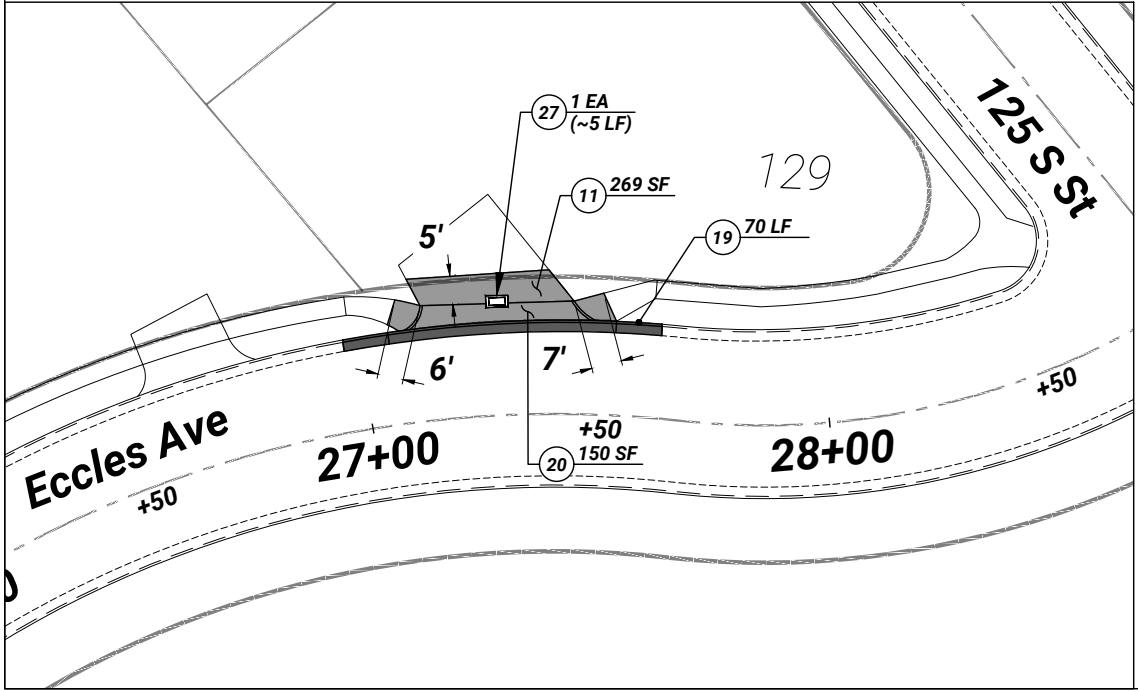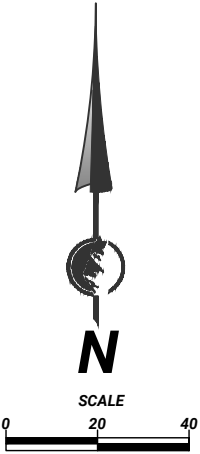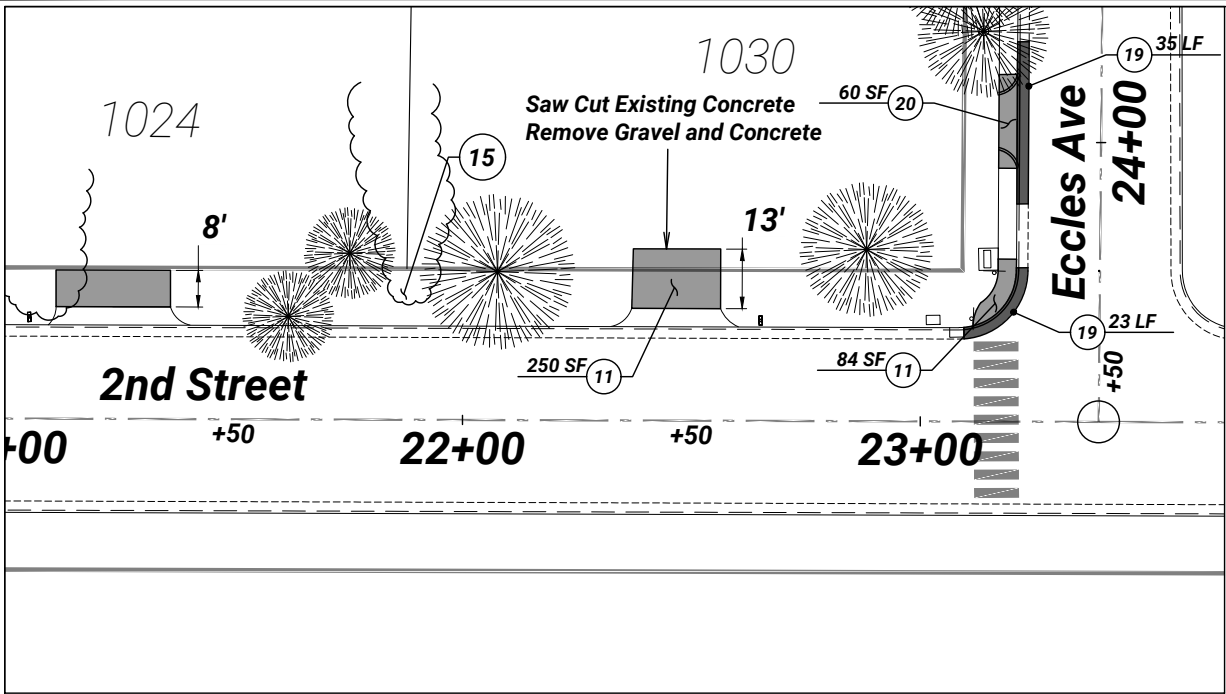

- 11 Remove Concrete Flatwork
- 12 Remove/Relocate Existing Fence
- 13 Remove/Relocate Existing Mail Box
- 14 Remove Existing Tree
- 15 Remove/Trim Existing Vegetation
- 16 Power/Light Pole to be Relocated by RMP
- 19 Remove Curb/Gutter
- 20 Remove Drive Approach
- 21 Remove Various Thickness Asphalt
- 22 Salvage/Relocate Street Sign
- 27 Modify Storm Water Structure/Pipe

Notes
See General Notes on Keynotes Sheet

D-2

SHEET 3

0

REVISION

REV	DATE	DESCRIPTION

DESIGNED

DATE

DBR

DATE

DRAWN

DBR

CHECKED

DSG

DRAWING SCALE

H: 1" = 20' (22x34)

V: 1" = 5' (22x34)

V: 1" = 10' (11x17)

This has been checked exactly one inch on the original drawing

2nd St and Eccles Ave Demolition Plan

Hillcrest Elementary Sidewalk

2nd St and Eccles Ave

DRAWING NAME: Hillcrest Elementary - Sidewalk 3.2.dwg

PLOT DATE: 2/19/2025 11:54 AM


Ogden

UTAH


Still Untamed


2549 Washington Blvd, Suite 760 Ogden, UT 84401

Phone: 801-629-8980 engineering.ogdencity.com

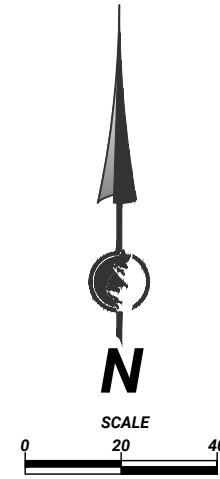

- Notes**
See General Notes on Keynotes Sheet

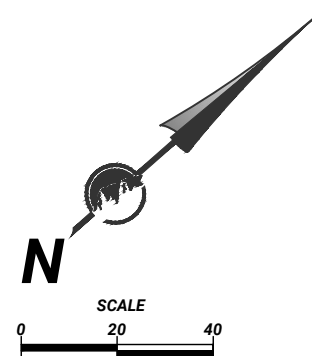

 

Ogden
UTAH

Still Untamed™

2549 Washington Blvd, Suite 760 Ogden, UT 84401
 Phone: 801-629-8980 engineering@ogden-city.com

2nd and Eccles Sidewalk

Hillcrest Elementary Sidewalk

2nd St and Eccles Ave

DESIGNED ▶▶▶ **DBR** **DATE**

DRAWN ▶▶▶ **DBR** **DATE**

CHECKED ▶▶▶ **DSG**

DRAWING SCALE

H: 1" = 20' (22x34)
 1" = 40' (11x17)
V: 1" = 5' (22x34)
 1" = 10' (11x17)

This bar measures exactly one inch on the original drawing


REV **DATE** **DESCRIPTION**

0 MM/DD/YY

RD-2

SHEET **4** **0**


REVISION

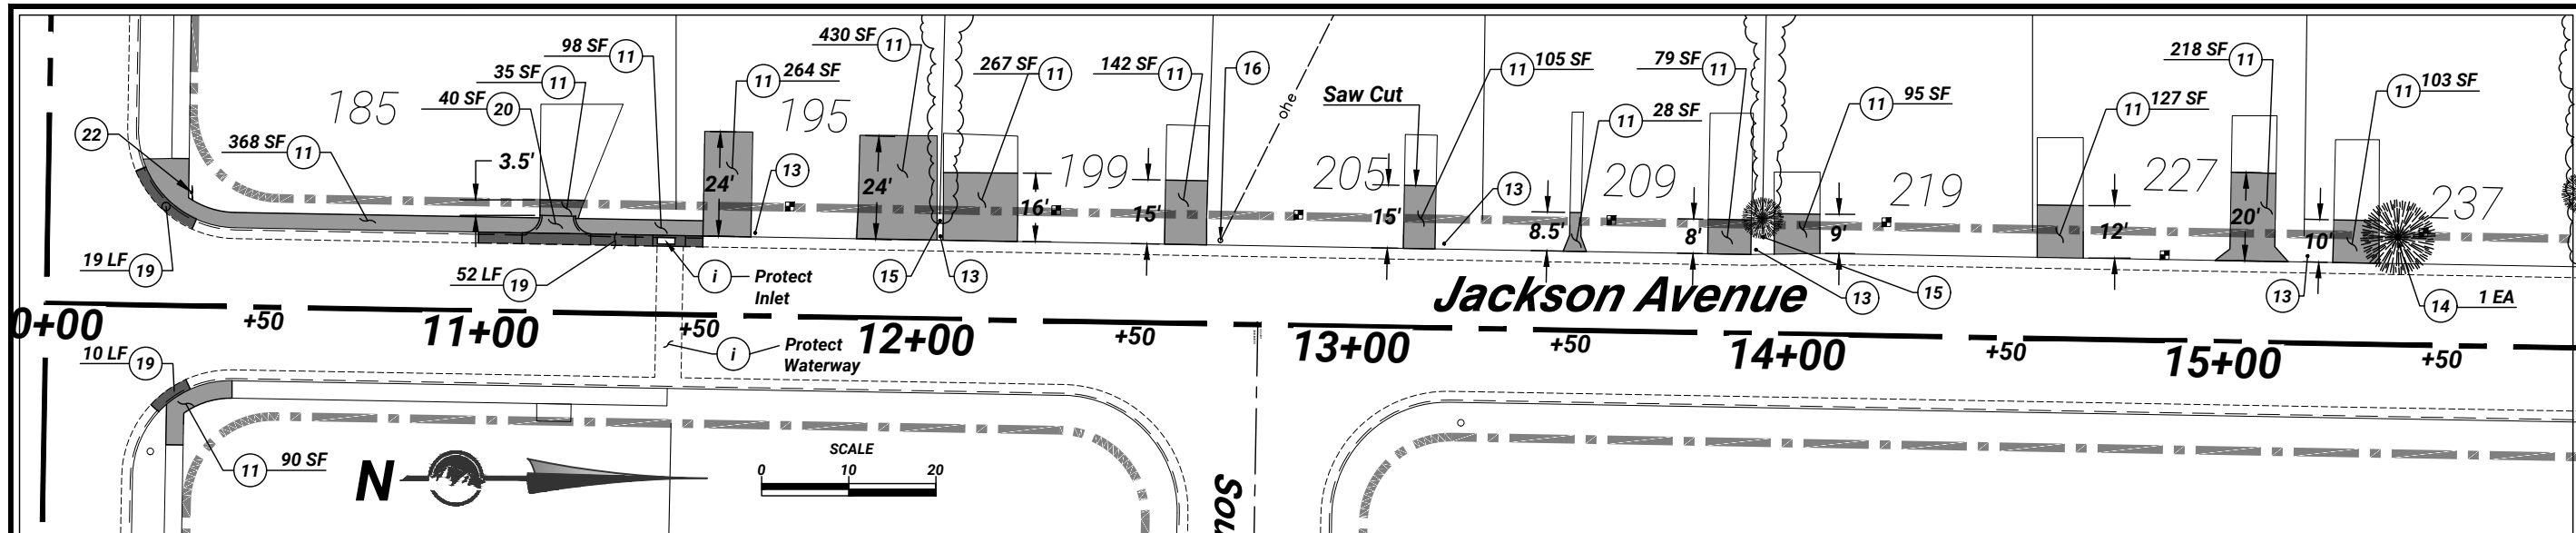

- (i) Information
- (11) Remove Concrete Flatwork
- (12) Remove/Relocate Existing Fence
- (13) Remove/Replace Existing Mail Box
- (14) Remove Existing Tree
- (15) Remove/Trim Existing Vegetation
- (16) Power/Light Pole to be Relocated by RMP
- (19) Remove Curb/Gutter
- (20) Remove Drive Approach
- (21) Remove Various Thickness Asphalt
- (22) Salvage/Relocate Street Sign
- (26) Modify Vinyl Fence

Notes

See General Notes on Keynotes Sheet

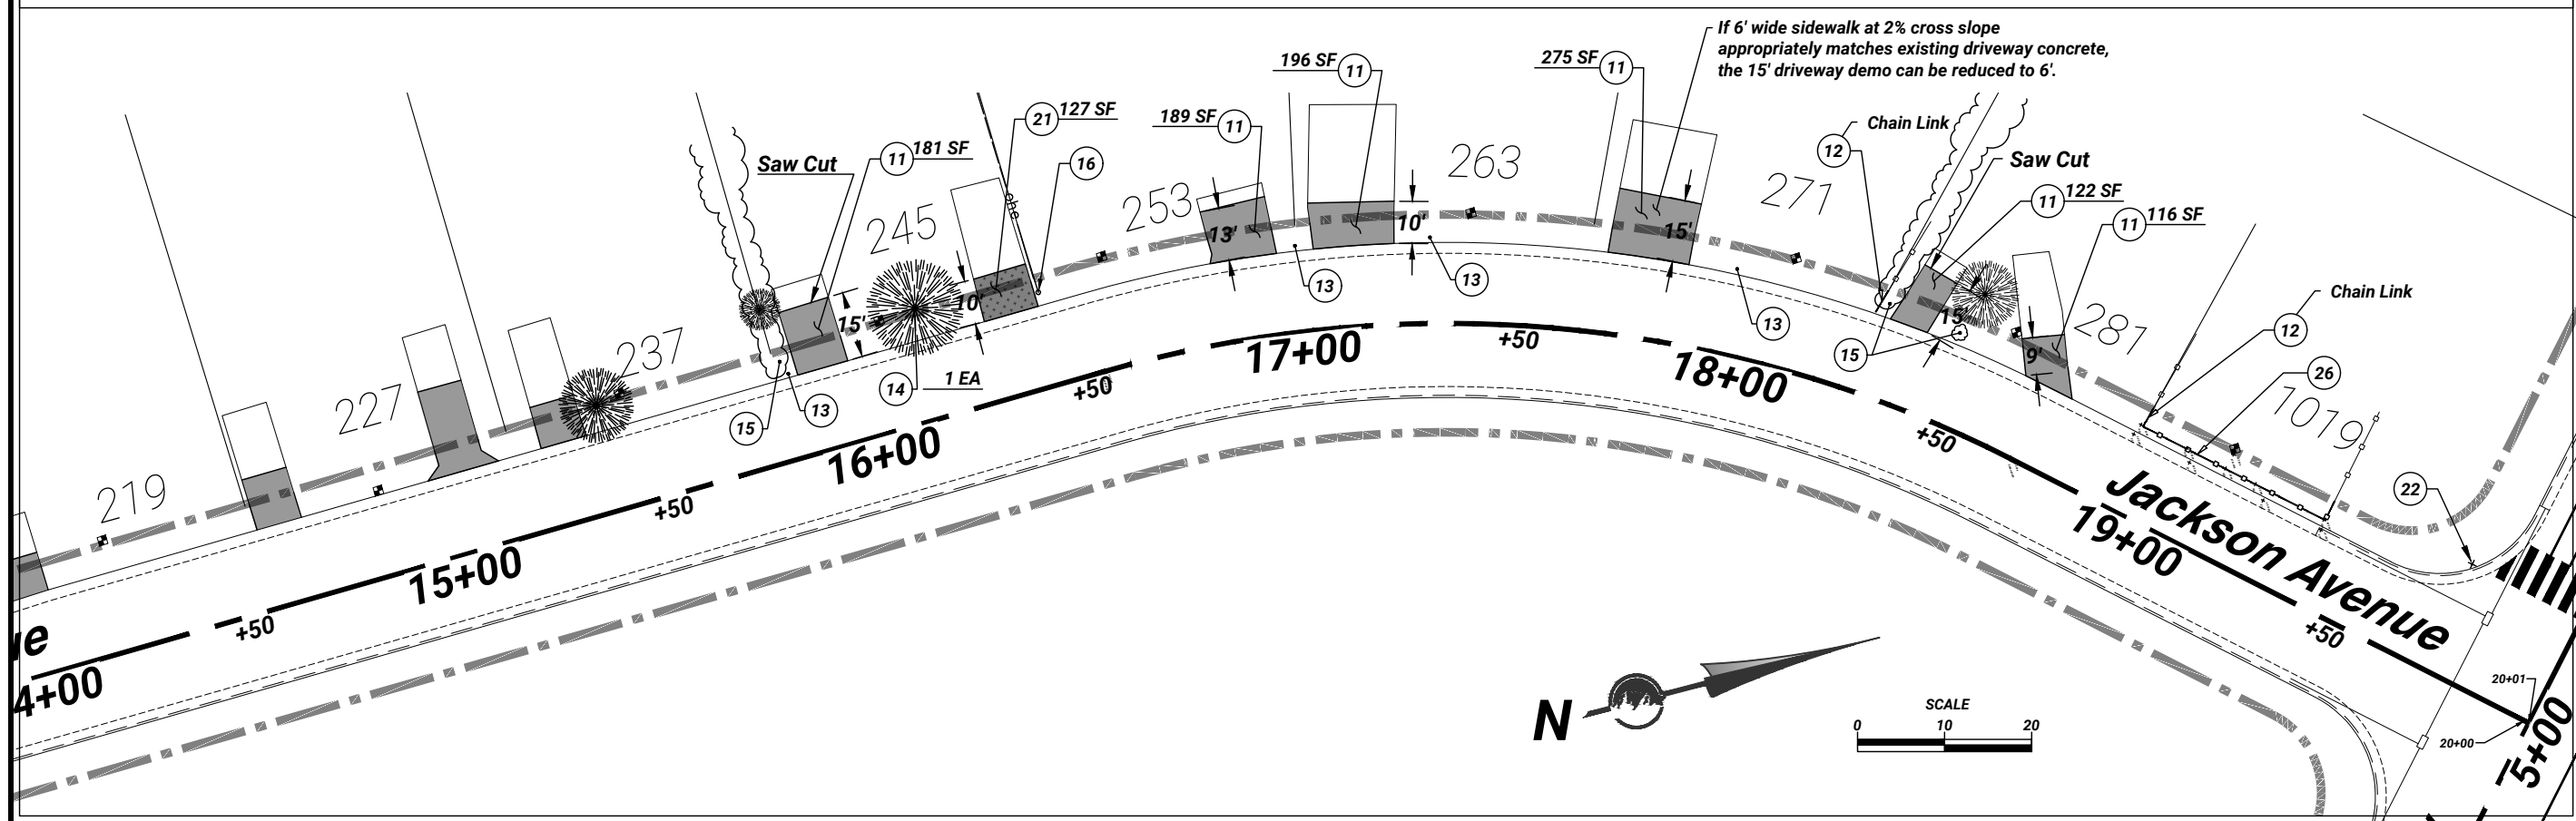

D-3		0
SHEET		5
REVISION		
REV	DATE	DESCRIPTION
0		MODIFY DESCRIPTION

DESIGNED	DATE
DBR	DATE
CHECKED	DSG
DRAWN	

DRAWING SCALE


H: 1" = 20' (22x34)
1" = 40' (11x17)
V: 1" = 5' (22x34)
1" = 10' (11x17)

This bar measures on the original drawing

Jackson Ave Demolition Plan
Hillcrest Elementary Sidewalk
North Jackson Ave & Collins Blvd


DRAWING NAME: Hillcrest Elementary- Sidewalk 3.2.dwg
PLOT DATE: 2/19/2025 11:54 AM

Ogden UTAH
Still Untamed™
2549 Washington Blvd, Suite 760 Ogden, UT 84401
Phone: 801-625-8980 engineering.ogdencity.com

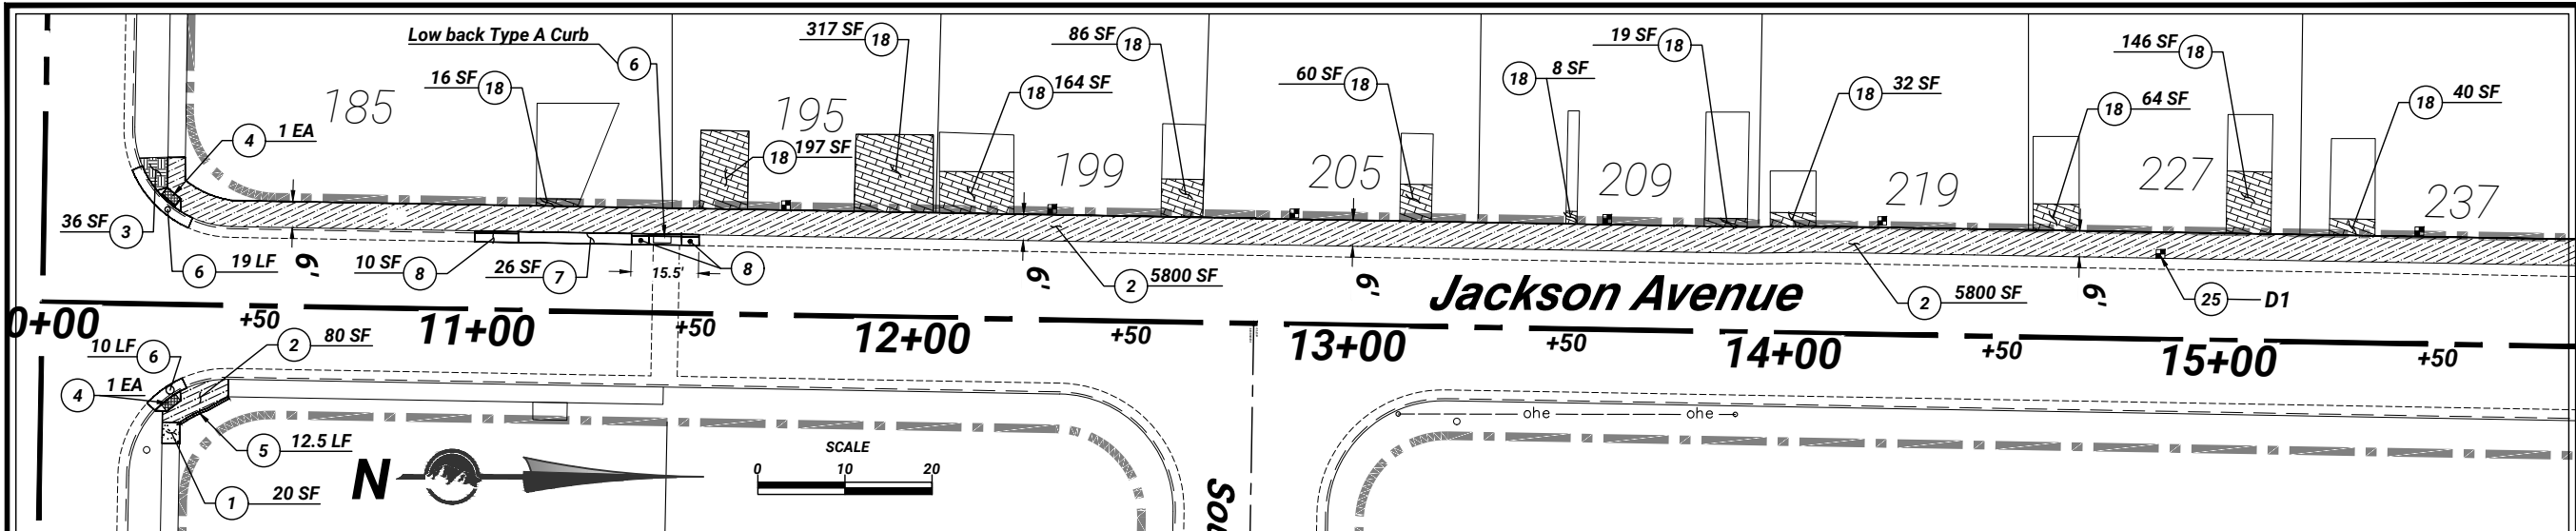

- (2) Install 6-inch Thick Concrete Sidewalk
- (3) Install Sod
- (4) Install ADA Ramp per APWA
- (5) Install Curb Wall
- (6) Install Type A Curb/Gutter
- (7) Install Type F Mountable Curb/Gutter
- (8) Install Transition Curb/Gutter
- (12) Remove/Relocate Existing Fence
- (18) Install 4-inch Concrete Transition Flatwork
- (24) Install Various Thickness Asphalt
- (25) Refer to "Detail" Plan Sheet
- (26) Modify Vinyl Fence

Notes
See General Notes on Keynotes Sheet

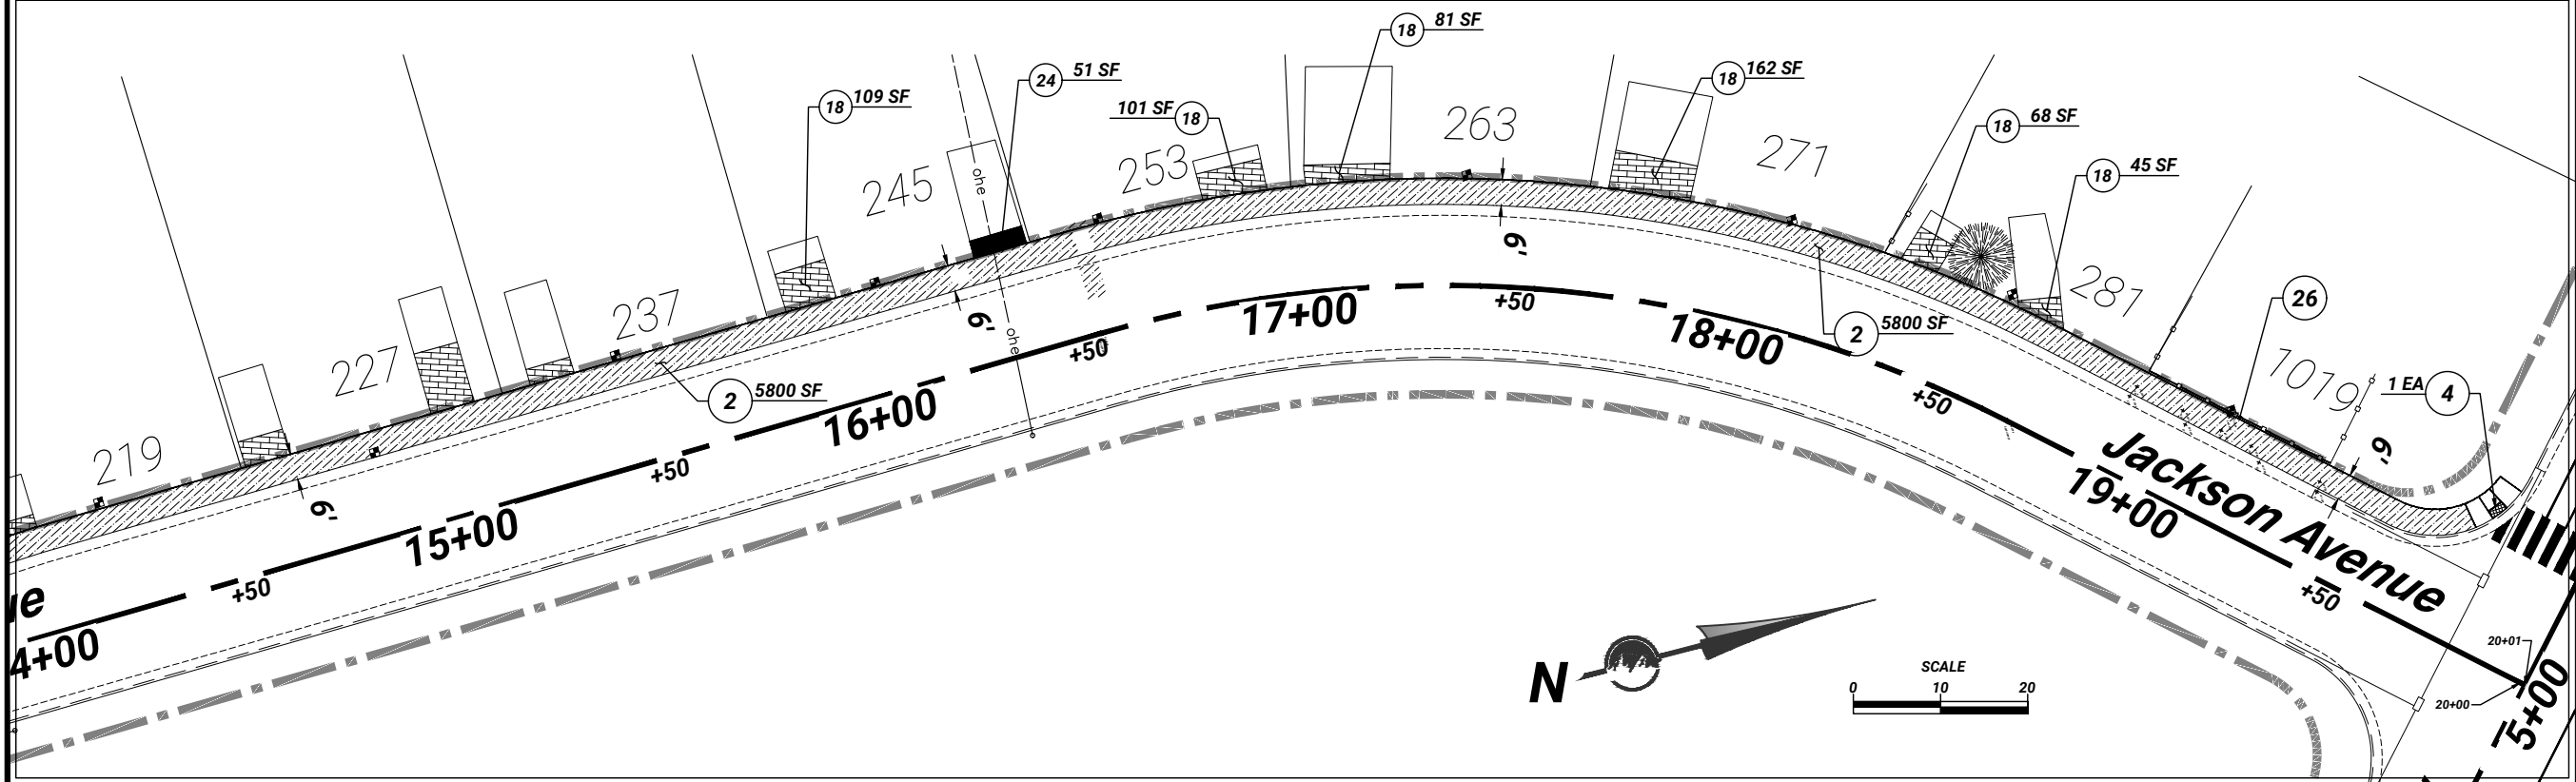

RD-3
SHEET
6
REVISION
0


REV	DATE	DESCRIPTION
1	MM/DD/YY	DESCRIPTION

DESIGNED	DATE
DBR	DATE
DRAWN	DATE
DBR	DATE
CHECKED	DATE
DSG	DATE

DRAWING SCALE
H: 1" = 20' (22x34)
V: 1" = 5' (22x34)
1" = 10' (11x17)
This drawing is a reproduction of the original drawing.


Jackson Ave Sidewalk
Hillcrest Elementary Sidewalk
North Jackson Ave & Collins Blvd
DRAWING NAME: Hillcrest Elementary - Sidewalk 3.2.dwg
PLOT DATE: 2/19/2025 11:54 AM

Ogden
UTAH
Still Untamed™
2549 Washington Blvd, Suite 760 Ogden, UT 84401
Phone: 801-629-8980 engineering.ogdencity.com

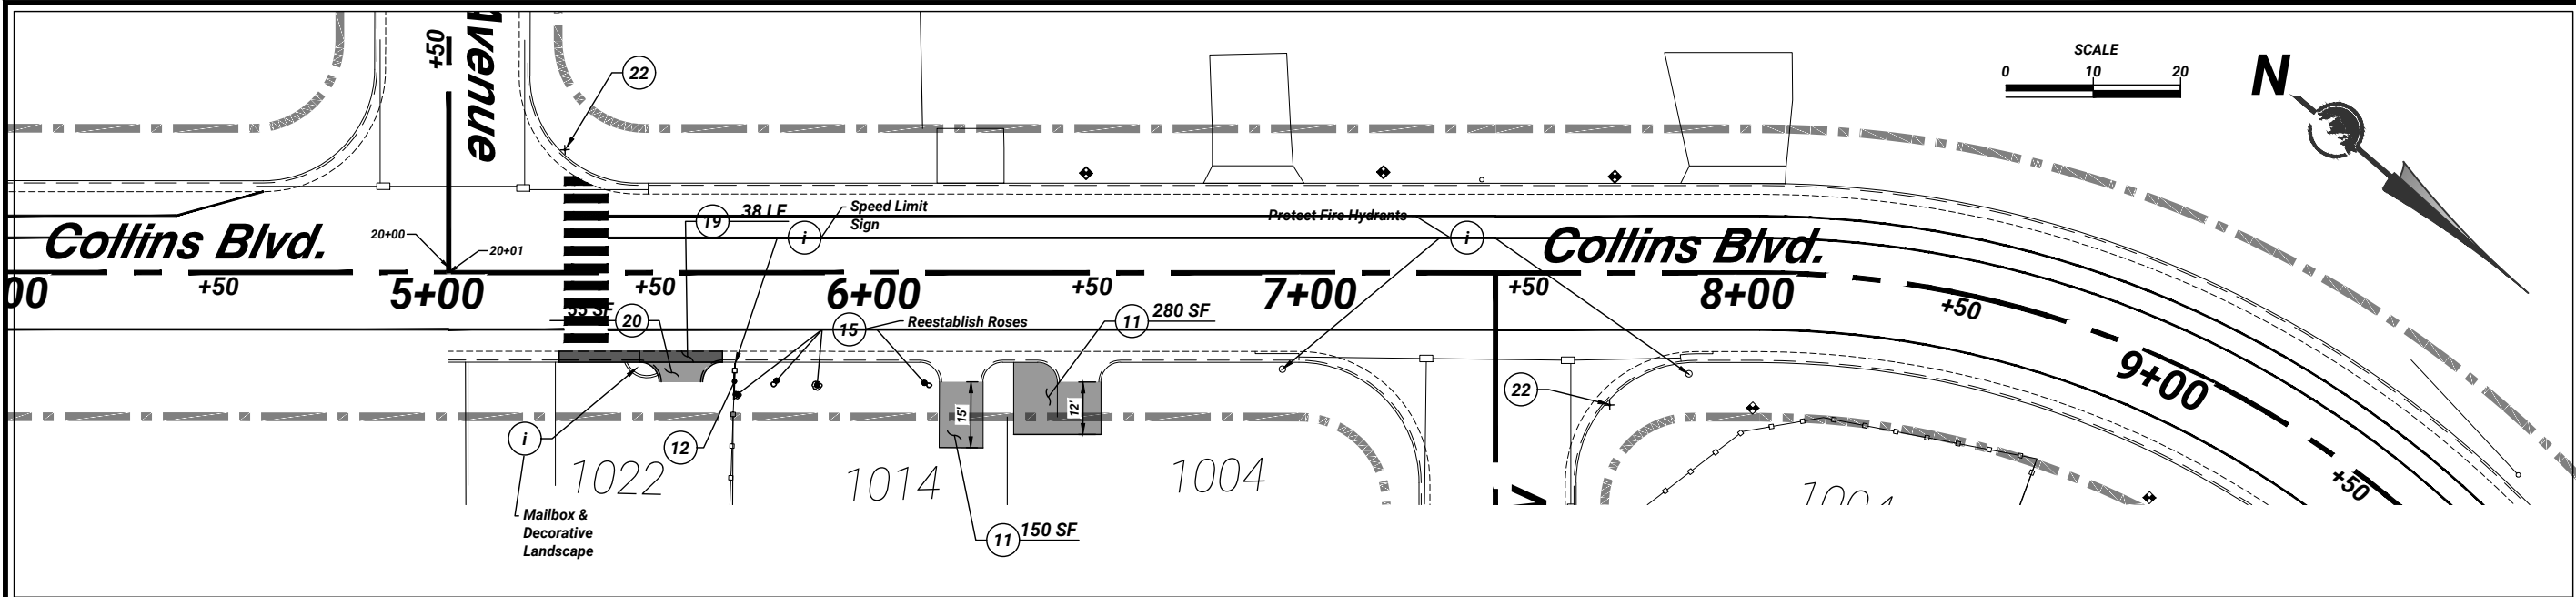

- (i) Information
- (11) Remove Concrete Flatwork
- (12) Remove/Relocate Existing Fence
- (13) Remove/Relocate Existing Mail Box
- (15) Remove/Trim Existing Vegetation
- (19) Remove Curb/Gutter
- (20) Remove Drive Approach
- (22) Salvage/Relocate Street Sign
- (23) Salvage/Relocate Boulder

Notes
See General Notes on Keynotes Sheet

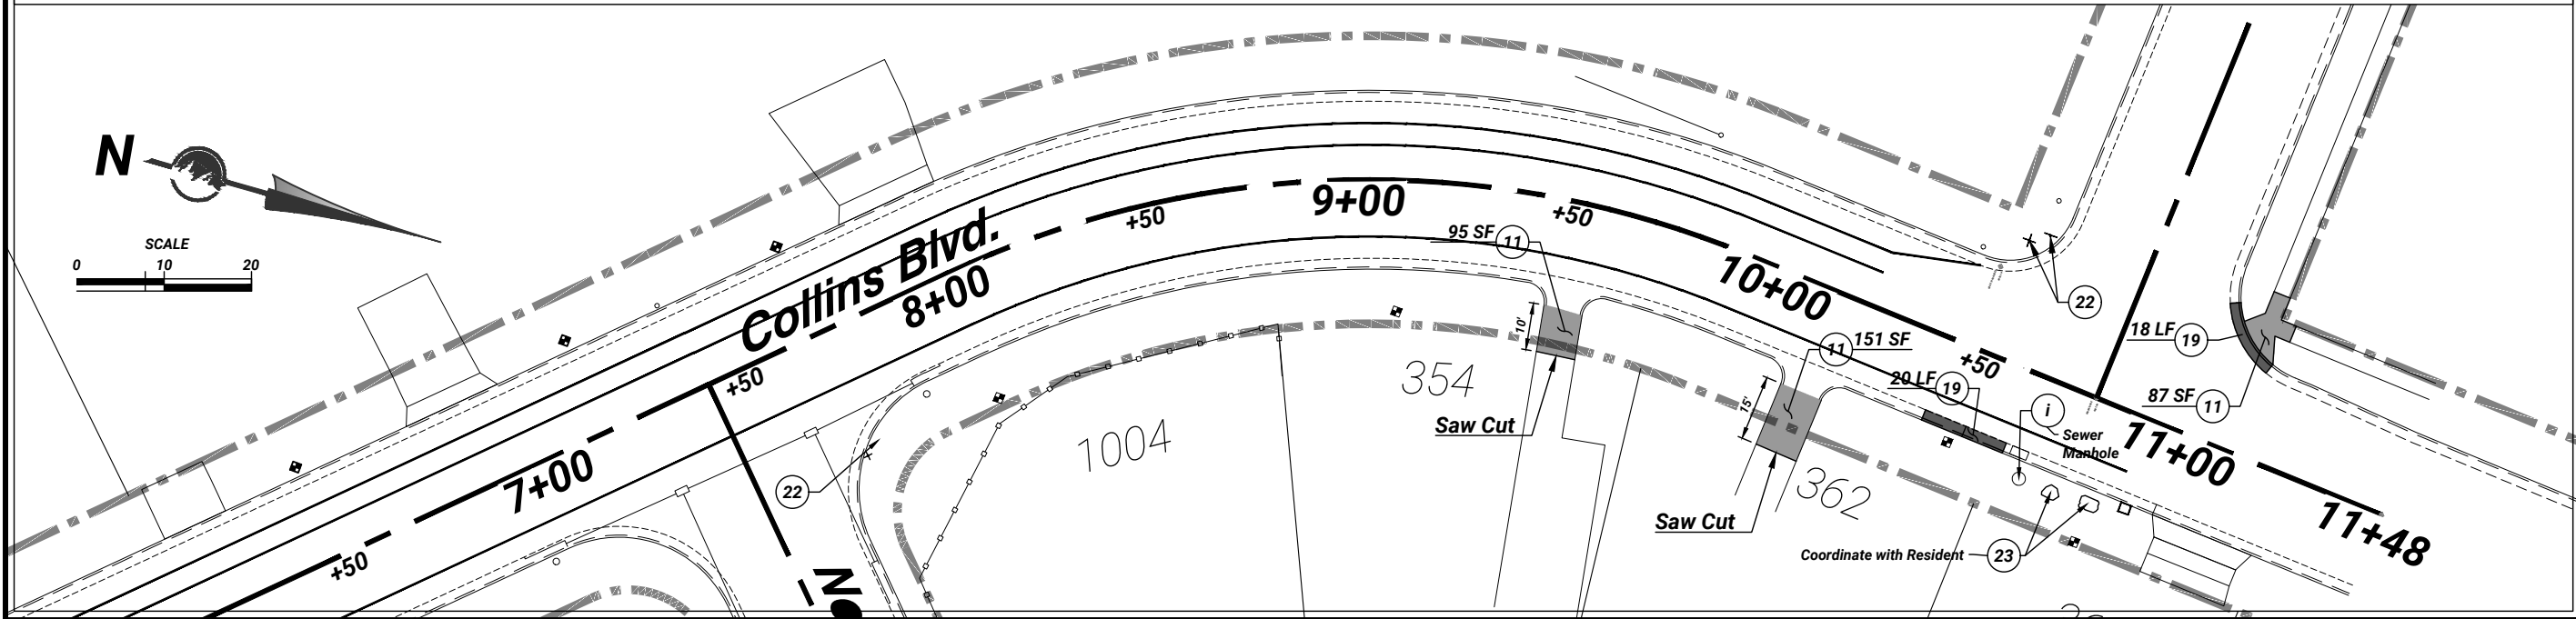

D-4

0

7

REV	DATE	DESCRIPTION
0		MMDDYY

DESIGNED

DBR

CHECKED

DBR

DSG

DATE

DATE

DRAWING SCALE

H: 1" = 20' (22x34)

V: 1" = 5' (22x34)

Collins Blvd Demolition Plan

Hillcrest Elementary Sidewalk

North Jackson Ave & Collins Blvd

Ogden

UTAH


Still Untamed™

2549 Washington Blvd, Suite 760 Ogden, UT 84401

Phone: 801-625-8980 engineering.ogden-city.com


DRAWING NAME: Hillcrest Elementary- Sidewalk 3.2.dwg

PLOT DATE: 2/19/2025 11:54 AM

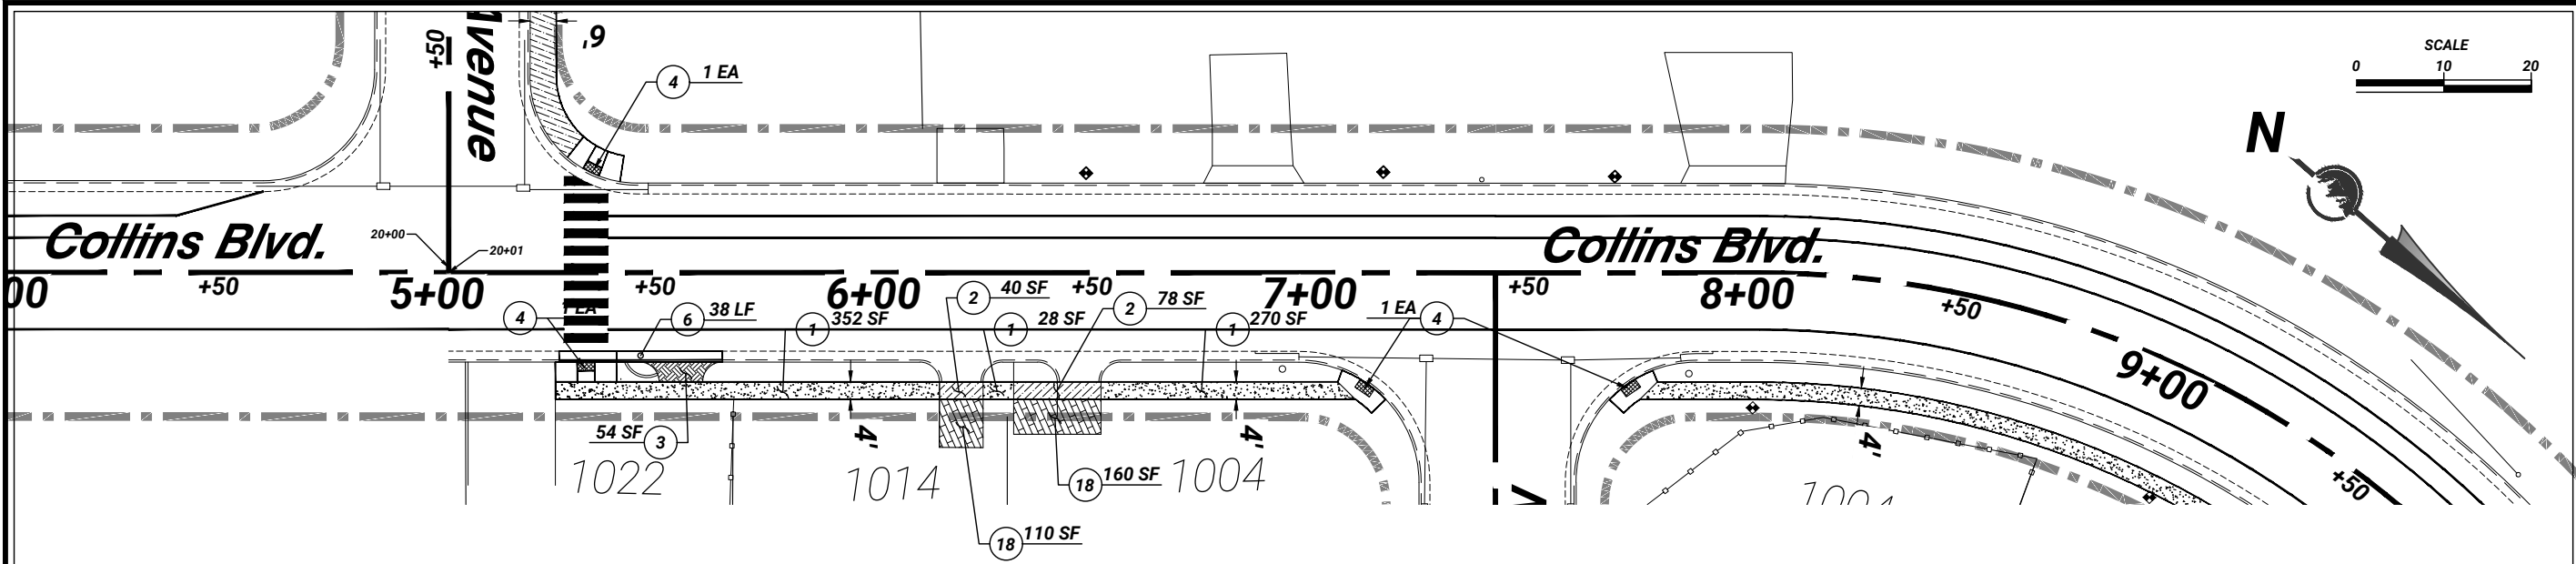

- 1 Install 4-inch Thick Concrete Sidewalk
- 2 Install 6-inch Thick Concrete Sidewalk
- 3 Install Sod
- 4 Install ADA Ramp per APWA
- 5 Install Curb Wall
- 6 Install Type A Curb/Gutter
- 10 Field Adjust Sidewalk Around Sanitary Sewer Manhole
- 13 Relocate Existing Mail Box
- 18 Install 4-inch Concrete Transition Flatwork
- 22 Salvage/Relocate Street Sign
- 25 Refer to Detail Sheet

Notes
See General Notes on Keynotes Sheet

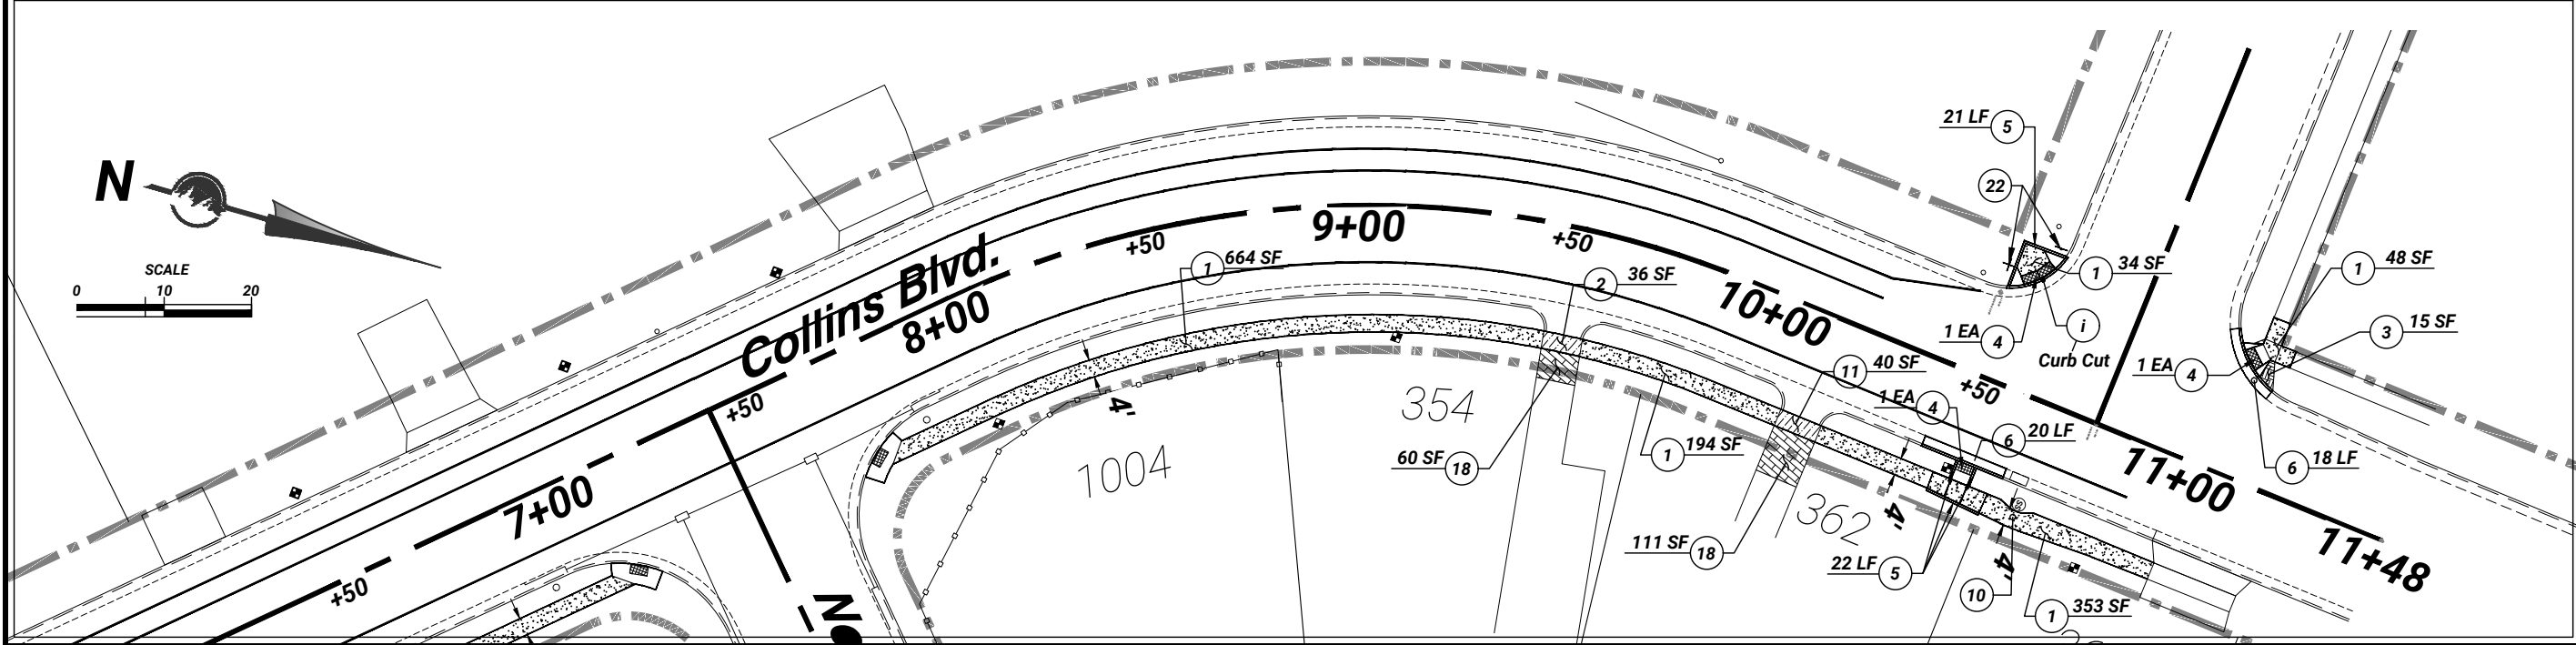

RD-4

SHEET 0

8

REVISION

REV	DATE	DESCRIPTION
0		MMDDYY DESCRIPTION

DESIGNED

DBR

CHECKED

DBR

DATE

DATE

DRAWING SCALE

H: 1" = 20' (22x34)

V: 1" = 40' (11x17)

1" = 5' (22x34)

1" = 10' (11x17)

This bar measures on the original drawing

Collins Blvd Sidewalk

Hillcrest Elementary Sidewalk

North Jackson Ave & Collins Blvd

Ogden

UTAH


Still Untamed™

2549 Washington Blvd, Suite 760 Ogden, UT 84401


Phone: 801-625-8980 engineering.ogdencity.com

DRAWING NAME: Hillcrest Elementary- Sidewalk 3.2.dwg

PLOT DATE: 2/19/2025 11:54 AM

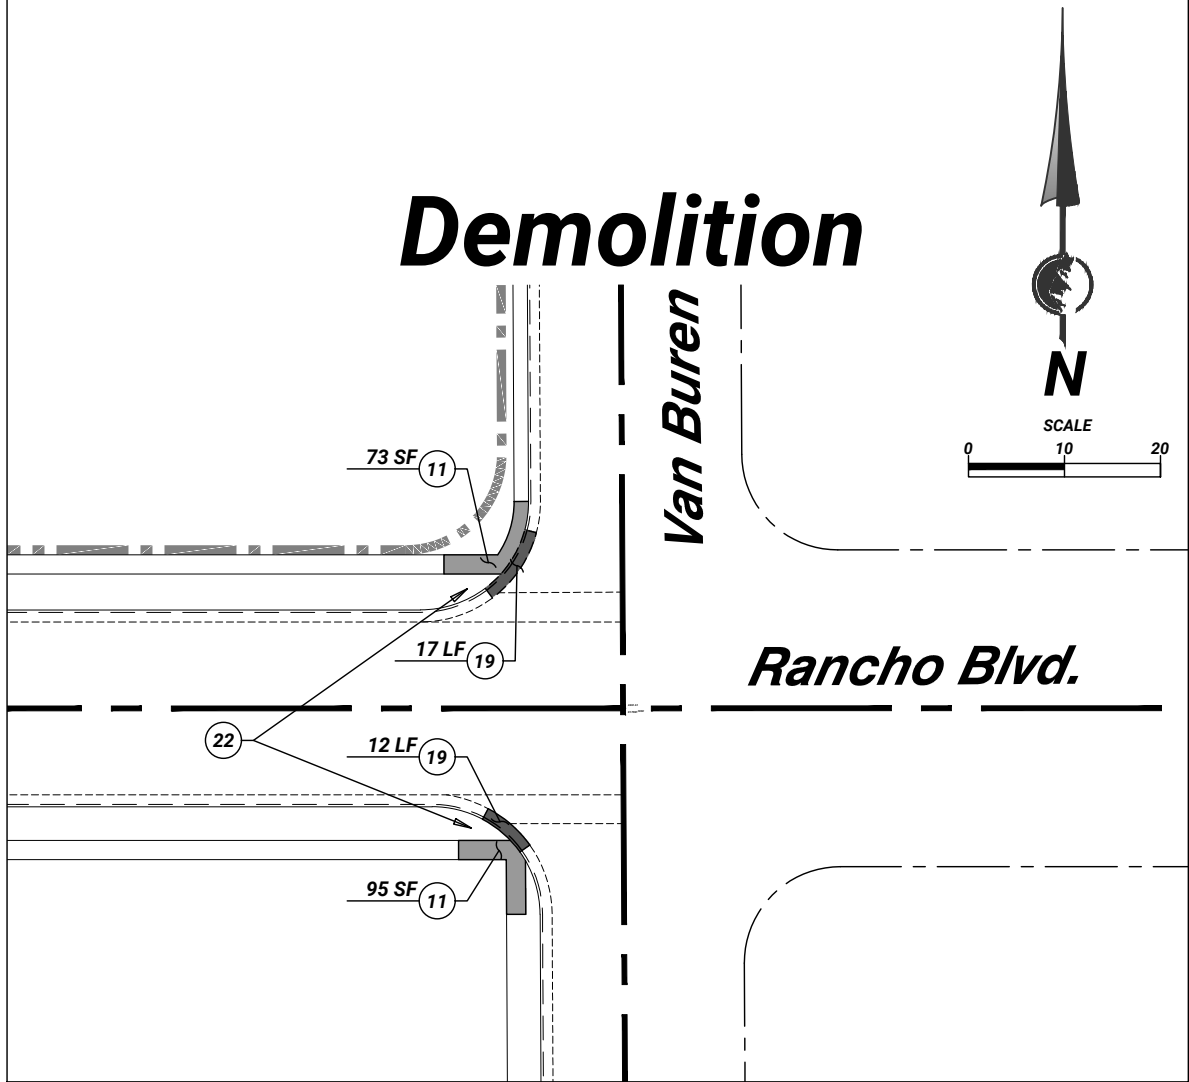

- ① Install 4-inch Thick Concrete Sidewalk 
- ③ Install Sod 
- ④ Install ADA Ramp per APWA
- ⑤ Install Curb Wall
- ⑥ Install Type A Curb/Gutter
- ⑪ Remove Concrete Flatwork 
- ⑲ Remove Curb/Gutter 
- ⑳ Salvage/Relocate Street Sign

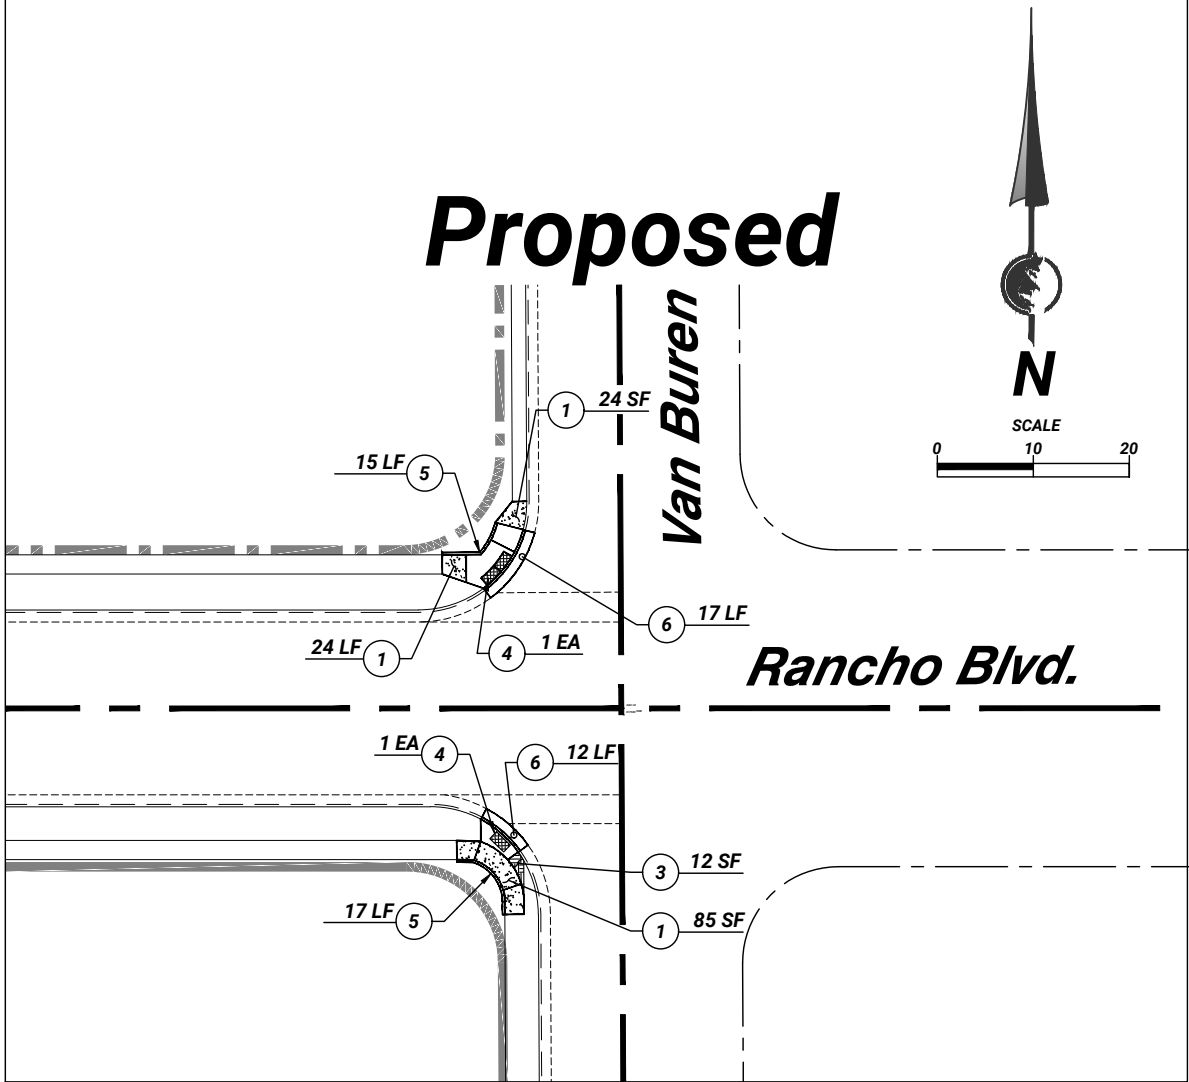

Notes
See General Notes on Keynotes Sheet

RD-5

SHEET 9

0

REVISION

REV	DATE	DESCRIPTION
0	MM/DD/YY	DESCRIPTION

DESIGNED

DBR

DATE

CHECKED

DBR

DATE

DSG

DRAWING SCALE

H: 1" = 20' (22x34)

V: 1" = 40' (11x17)

H: 1" = 40' (22x34)

V: 1" = 5' (22x34)

H: 1" = 10' (11x17)

V: 1" = 10' (11x17)

Rancho & Vanburen Sidewalk

Hillcrest Elementary Sidewalk

Rancho Blvd and N Vanburen Ave

Ogden

UTAH


Still Untamed

2549 Washington Blvd, Suite 760 Ogden, UT 84401


Phone: 801-625-8980 engineering.ogden@ogdenutah.com

DRAWING NAME: Hillcrest Elementary- Sidewalk 3.2.dwg


PLOT DATE: 2/19/2025 11:54 AM

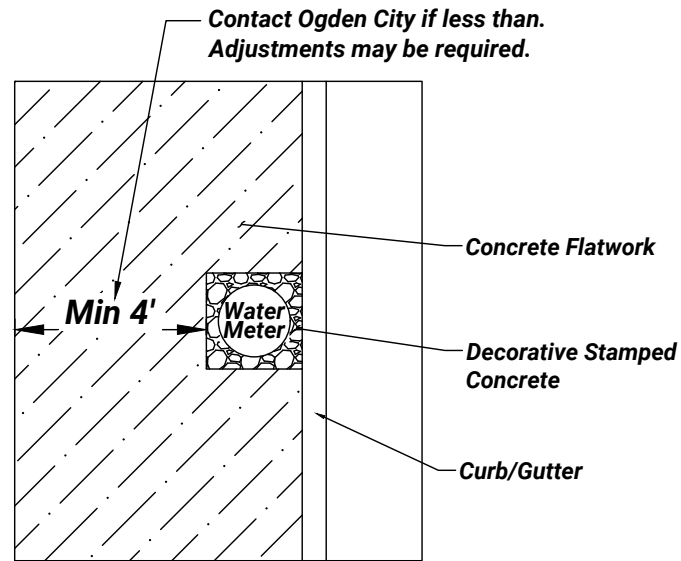

D1 - Meter Adjacent to Curb

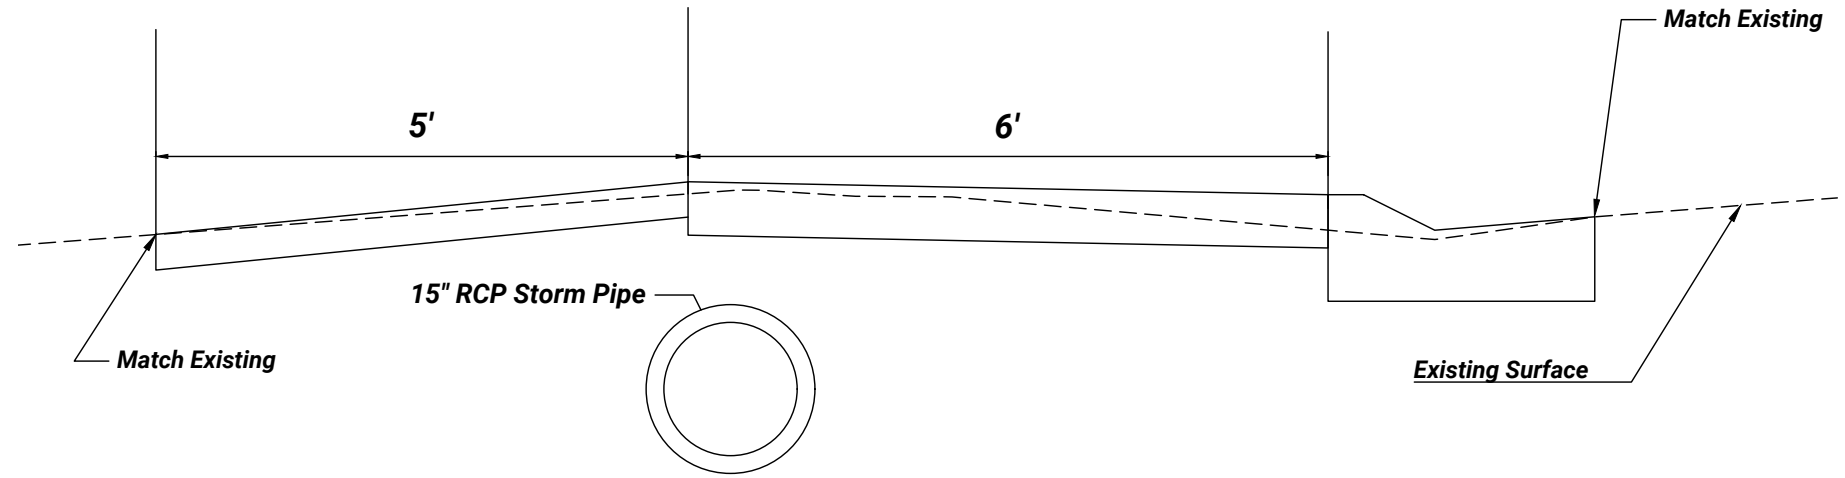

D2 - 129 Eccles Ave Drive Profile

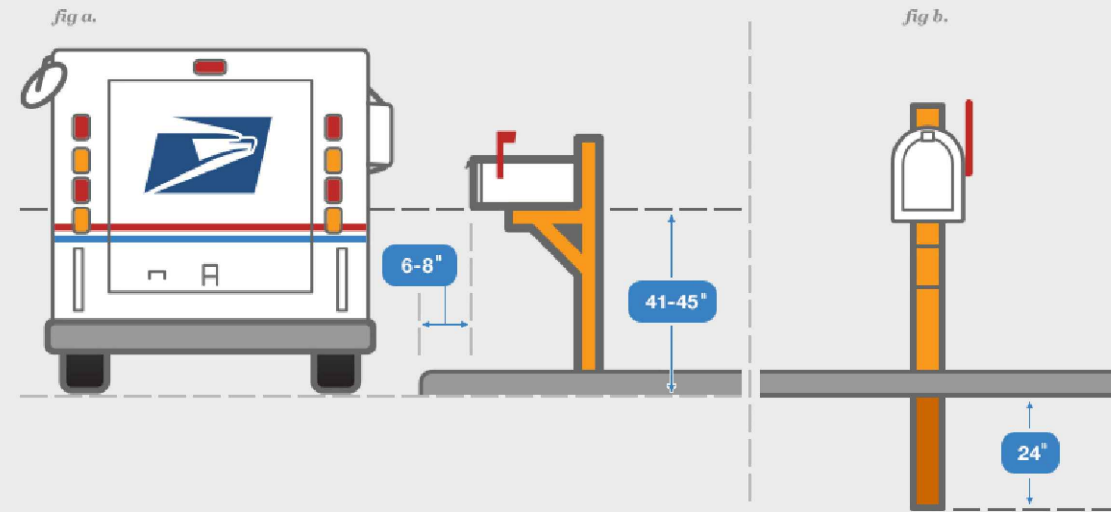

Mailbox Placement

Details

SHEET
10

REVISION
0

REV	DATE	DESCRIPTION
0	MM/DD/YY	DESCRIPTION

DESIGNED	DBR	DATE
DRAWN	DBR	DATE
CHECKED	DSG	

DRAWING SCALE
H: 1" = 20' (22x34)
V: 1" = 5' (22x34)
1" = 10' (11x17)

This bar measures
horizontal and vertical
distances in the
original drawing

Details Sheet
Hillcrest Elementary Sidewalk
North Jackson Ave & Collins Blvd

DRAWING NAME: Hillcrest Elementary- Sidewalk 3.2.dwg PLOT DATE: 2/19/2025 11:54 AM

Ogden UTAH
Still Untamed™
2549 Washington Blvd, Suite 760 Ogden, UT 84401
Phone: 801-625-8980 engineering.ogdencity.com

- i

Information
- 1

Install 4-inch Thick Concrete Sidewalk
- 2

Install 6-inch Thick Concrete Sidewalk
- 3

Install Sod
- 4

Install ADA Ramp per APWA
- 5

Install Curb Wall
- 6

Install Type A Curb/Gutter
- 7

Install Type F Mountable Curb/Gutter
- 8

Install Transition Curb/Gutter
- 9

Protect
- 10

Field Adjust Sidewalk Around Sanitary Sewer Manhole
- 11

Remove Concrete Flatwork
- 12

Remove Existing Fence
- 13

Remove/Replace Existing Mail Box
- 14

Remove Existing Tree
- 15

Remove/Trim Existing Vegetation
- 16

Power/Light Pole to be Relocated by RMP
- 17

Not Used
- 18

Install 4-inch Concrete Transition Flatwork (Field verify distance)
- 19

Remove Curb/Gutter
- 20

Remove Drive Approach
- 21

Remove Various Thickness Asphalt
- 22

Salvage / Relocate Street Sign
- 23

Salvage / Relocate Boulder
- 24

Install Various Thickness Asphalt
- 25

Refer to Detail Sheet
- 26

Modify Vinyl Fence.

- 27

Modify Storm Water Structure/Pipe
- 28

Sprinkler/Irrigation Restoration/Modification
- 

Water Meter
- 

Install 6" Concrete Flatwork
- 

Install 4" Concrete Flatwork
- 

Install 4" Concrete Flatwork Transition
- 

Install Various Thickness Asphalt
- 

Install Sod
- 

Remove Concrete Flatwork
- 

Remove Curb/Gutter
- 

Remove Various Thickness Asphalt

General Notes

1. All work will be completed per Ogden City Standards, unless otherwise stated. Refer to Ogden City Standards.
2. The plan does not indicate the relocation of sprinklers. The contractor must account for the relocation of sprinklers in their bid. Existing sprinklers must be relocated to the back side of the new sidewalk. On portions where there is a park strip, sprinklers must be established to appropriately service the park strip and the property.
3. The demolition plan does not indicate removal of grass, topsoil, etc. for the installation of the proposed sidewalk. The contractor must account for the removal and disposal of all items required to install sidewalk per Ogden City Standard.
4. The contractor must account for the relocation of mailboxes in their bid. Mailbox placement must be coordinated with the residents and follow USPS regulations. All mailboxes must remain accessible for the duration of the project.
5. All Concrete must be removed at the nearest joint unless otherwise specified.
6. All water meters shall be protected unless otherwise specified. If a water meter is located in the proposed sidewalk alignment, contact Ogden City Engineering to determine field adjustments.
7. Landscape adjacent to the new sidewalk must be restored post construction. The landscape must be consistent with the surrounding landscape unless otherwise stated.
8. A unit price for removal and replacement of existing curb/gutter and sidewalk must be established. Miscellaneous sidewalk and curb/gutter along the school sidewalk route may need to be repaired, as identified by Ogden City.
9. All Asphalt work will match existing thickness plus 1-inch.
10. The bid must account for miscellaneous removal and replacement of curb/gutter & sidewalk.
11. All removed/trimmed landscape extents will be field verified and will typically be the minimum required to complete the work.
12. The sprinkler locations for project is unknown so this is an indefinite quantity item and will be applied on an as needed basis. All properties with sprinklers that re impacted must be modified to appropriately water the park strip and resident's lawn.

Keynotes

0

11

REVISION

REV	DATE	DESCRIPTION
0		MMDDYY DESCRIPTION

DESIGNED

DBR

DATE

DRAWN

DBR

DATE

CHECKED

DSG

DATE

DRAWING SCALE

H: 1" = 20' (22x34)

V: 1" = 40' (11x17)

H: 1" = 20' (22x34)

V: 1" = 5' (22x34)

H: 1" = 20' (22x34)

V: 1" = 10' (11x17)

This bar measures
on the original drawing

Keynotes Sheet

Hillcrest Elementary Sidewalk

North Jackson Ave & Collins Blvd

2549 Washington Blvd, Suite 760 Ogden, UT 84401

Phone: 801-625-8980 engineering.ogdencity.com

Still Untamed™

ogdenUTAH

DRAWING NAME: Hillcrest Elementary- Sidewalk 3.2.dwg

PLOT DATE: 2/19/2025 11:54 AM

