

Ogden Walkway & Connectivity Improvements

PLAN SHEETS

- 0 : COVER _ COVER SHEET
- 1 : D1-1 _ ADA DEMO
- 2 : D1-2 _ 24TH STREET DEMO
- 3 : D1-3 _ MADISON AVENUE DEMO
- 4 : D1-4 _ 25TH STREET DEMO
- 5 : P1-1 _ ADA INSTALLATION
- 6 : P1-2 _ 24TH STREET INSTALLATION
- 7 : P1-3 _ MADISON AVENUE INSTALLATION
- 8 : P1-4 _ 25TH ST INSTALLATION
- 9 : K1-1 _ KEYNOTES & QUANTITIES 1
- 10 : D2-1 _ MONROE & JACKSON DEMOLITION
- 11 : P2-1 _ PROPOSED SIDEWALK
- 12 : K2-1 _ KEYNOTES & QUANTITIES 2

Project Locations

- 1 - 24th to 25th St between Madison Ave & Jefferson Ave
- 2 - Jackson Ave between Monroe Blvd & 19th St



COVER

0

0

REV

DATE

DESCRIPTION

0

MM/DD/YY

DESCRIPTION

DESIGNED

DRAWN

CHECKED

DATE

5/30/2025

DRAWING SCALE

(22x34)

(11x17)

(22x34)

(11x17)

H:

V:



COVER SHEET

Ogden Walkway Improvements

2549 Washington Blvd, Suite 760 Ogden, UT 84401
Phone: 801-629-8980 engineering.ogdenutah.com

DRAWING NAME: Jackson Ave - East Of Monroe Blvd.dwg


PLOT DATE: 6/20/2025 12:03 PM

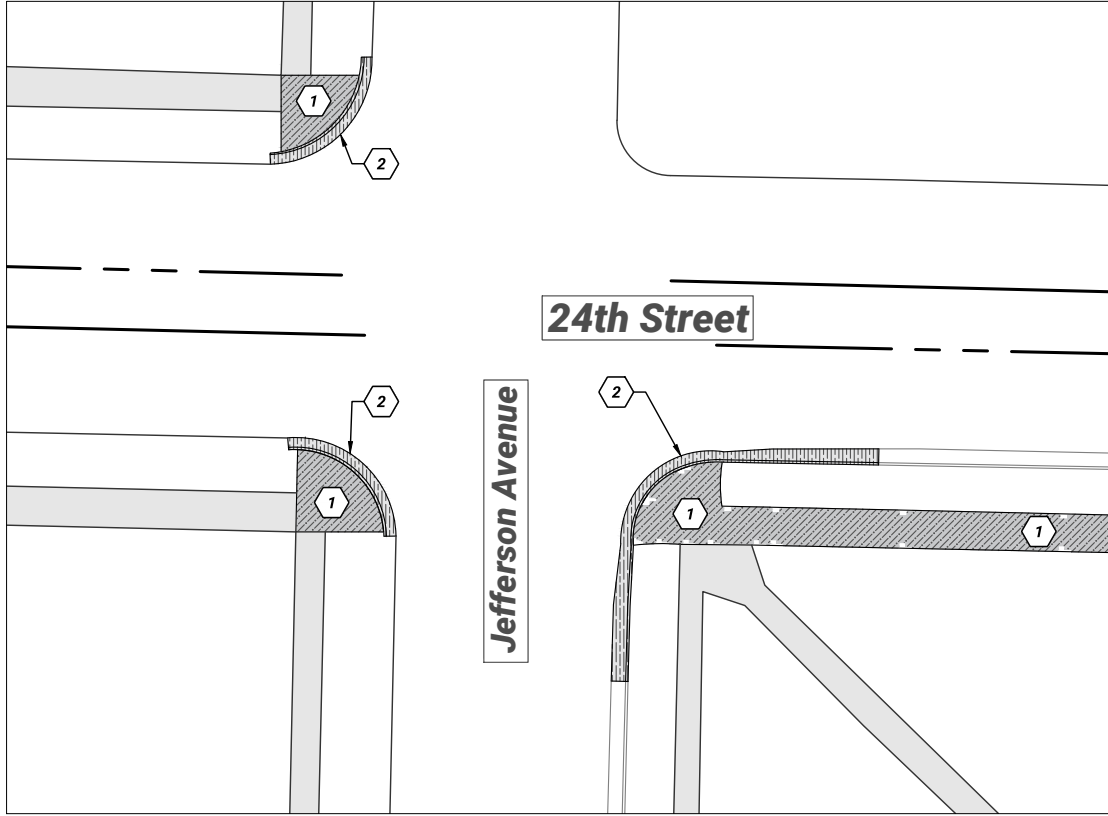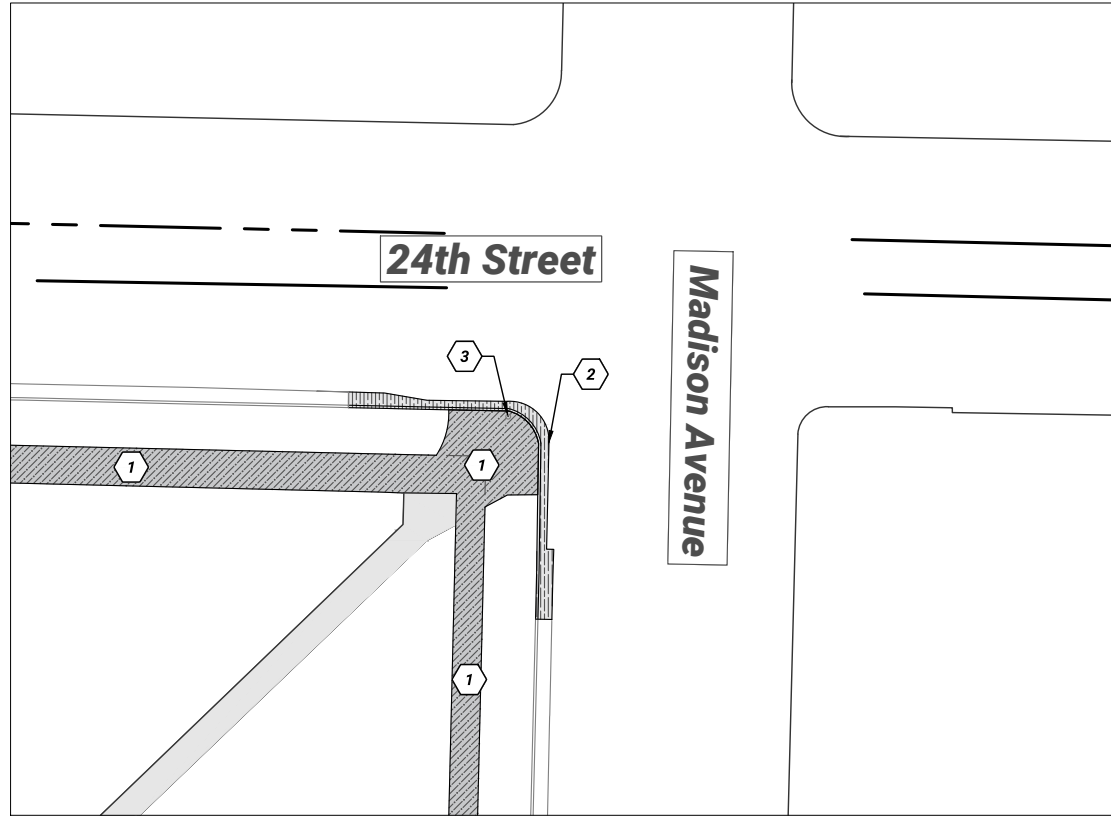

- 1 DEMO EXISTING CONCRETE
- 2 DEMO CURB AND GUTTER AS NEEDED TO INSTALL ADA RAMP TO STANDARD
- 3 PROTECT IN PLACE POWER


HORIZ 0 20 40

SCALE

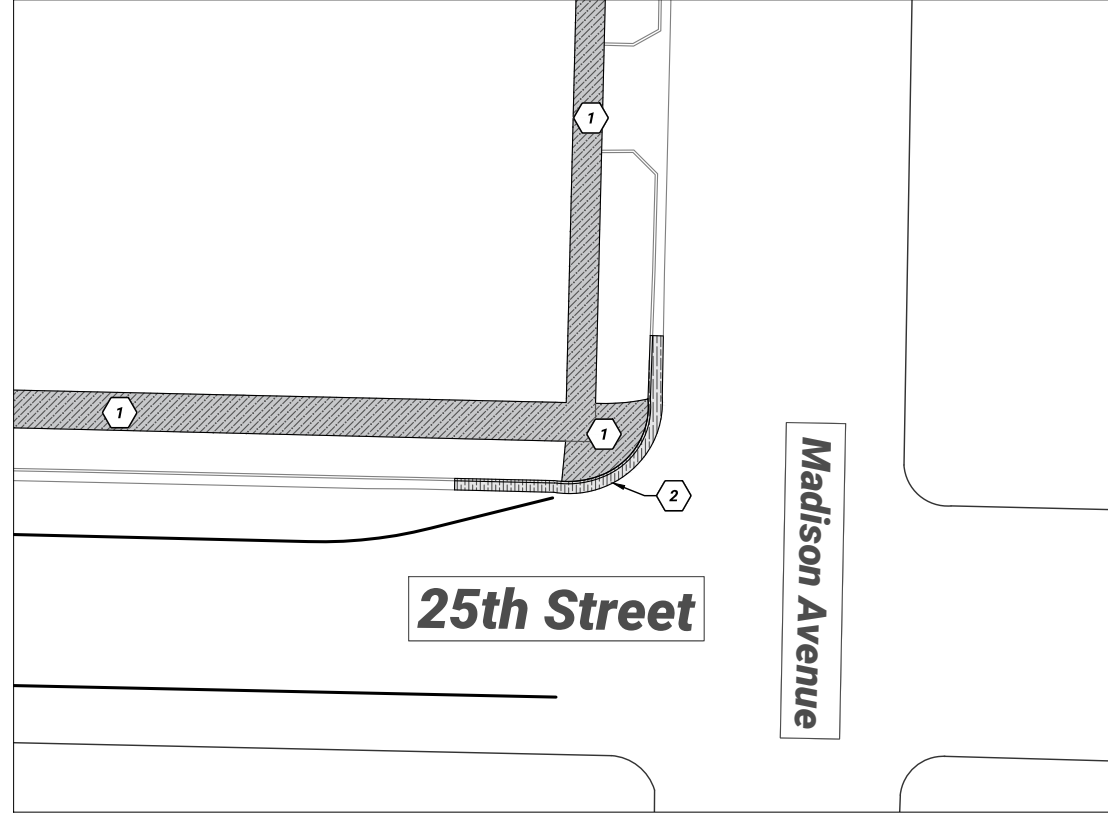


Jefferson Avenue

24th Street

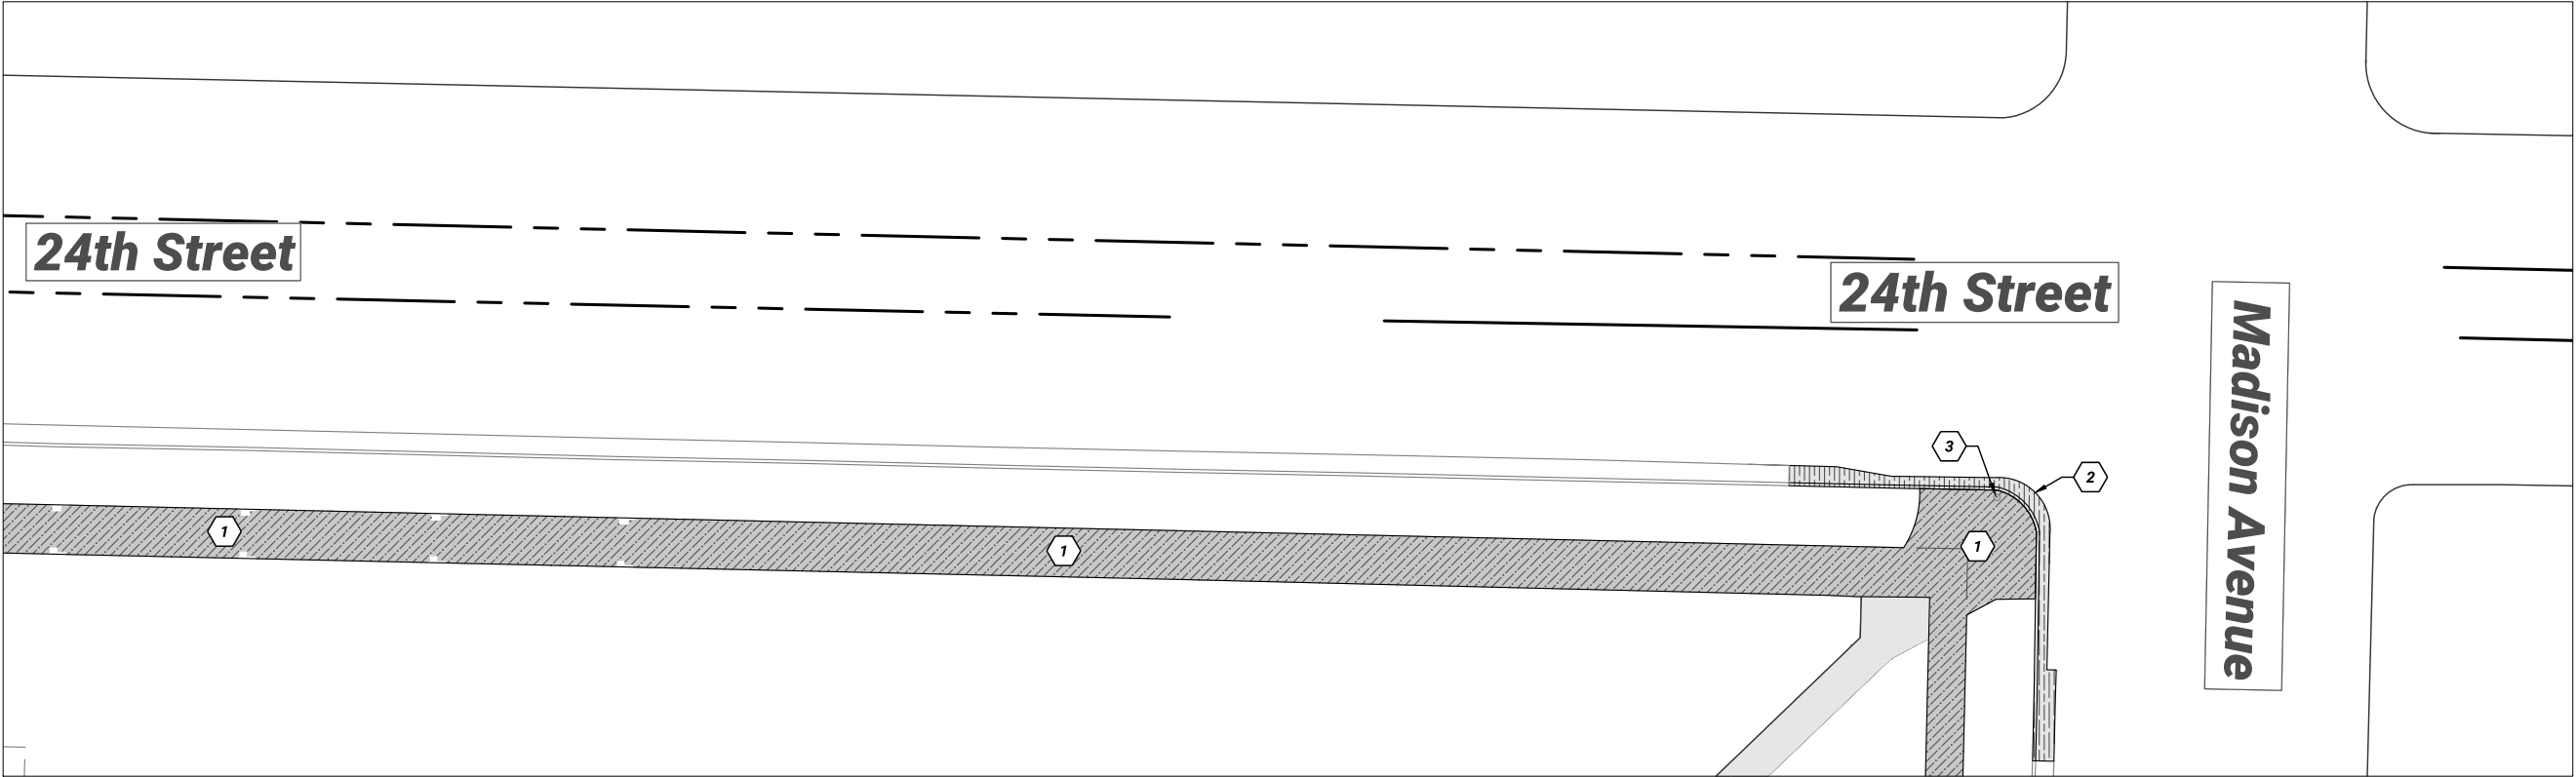

- 1 DEMO EXISTING CONCRETE
- 2 DEMO CURB AND GUTTER AS NEEDED TO INSTALL ADA RAMPS TO STANDARD
- 3 PROTECT IN PLACE POWER

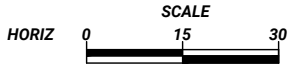

DESIGNED	DATE
BKW	5/30/2025
DRAWN	
BKW	
CHECKED	DBR
DRAWING SCALE	
H: 1" = 15'	(22x34)
V: 1" = 30'	(11x17)
H: N/A	(22x34)
V: N/A	(11x17)



24TH STREET DEMO
OGDEN WALKWAY IMPROVEMENTS
24th TO 25th ST BETWEEN MADISON AND JEFFERSON

Ogden UTAH
Still Untamed™
2549 Washington Blvd, Suite 760 Ogden, UT 84401
Phone: 801-629-8980 engineering.ogden-city.com


REV	DATE	DESCRIPTION
0	MM/DD/YY	DESCRIPTION

D1-2
SHEET 2
REVISION 0

PLOT DATE: 6/20/2025 12:03 PM

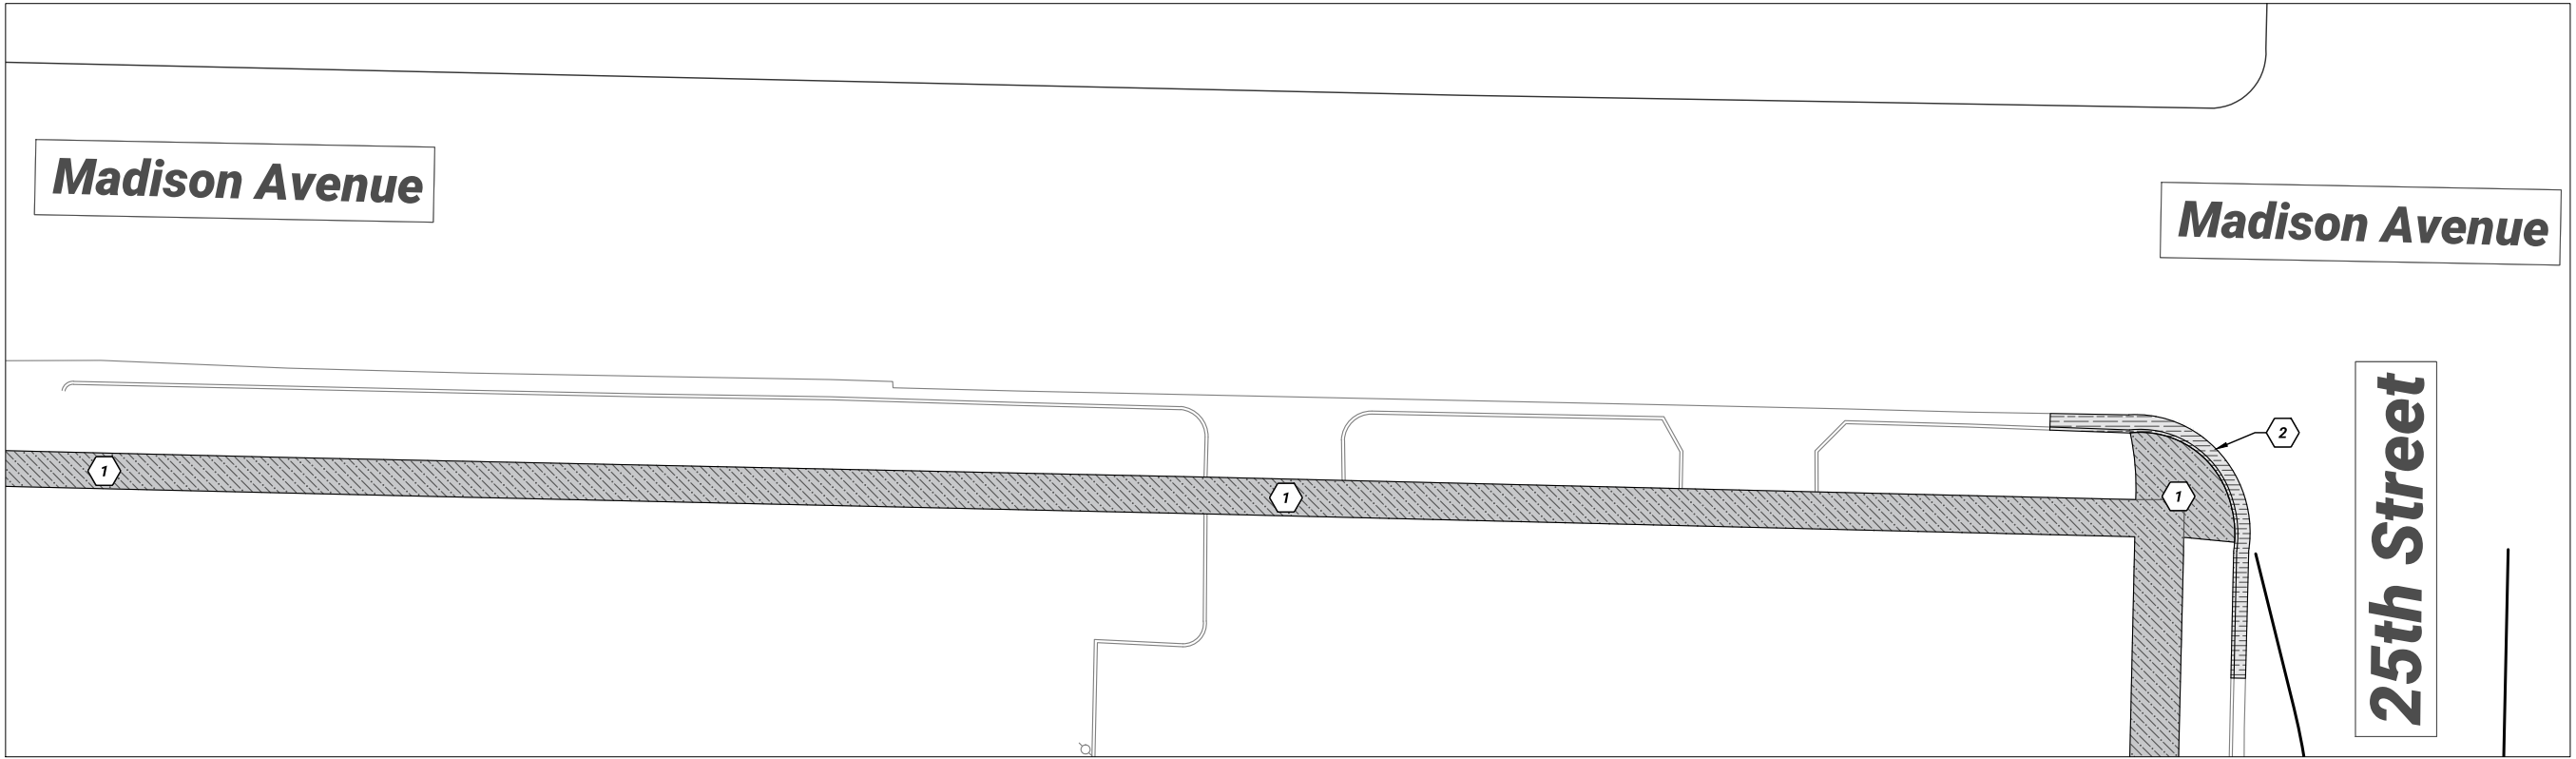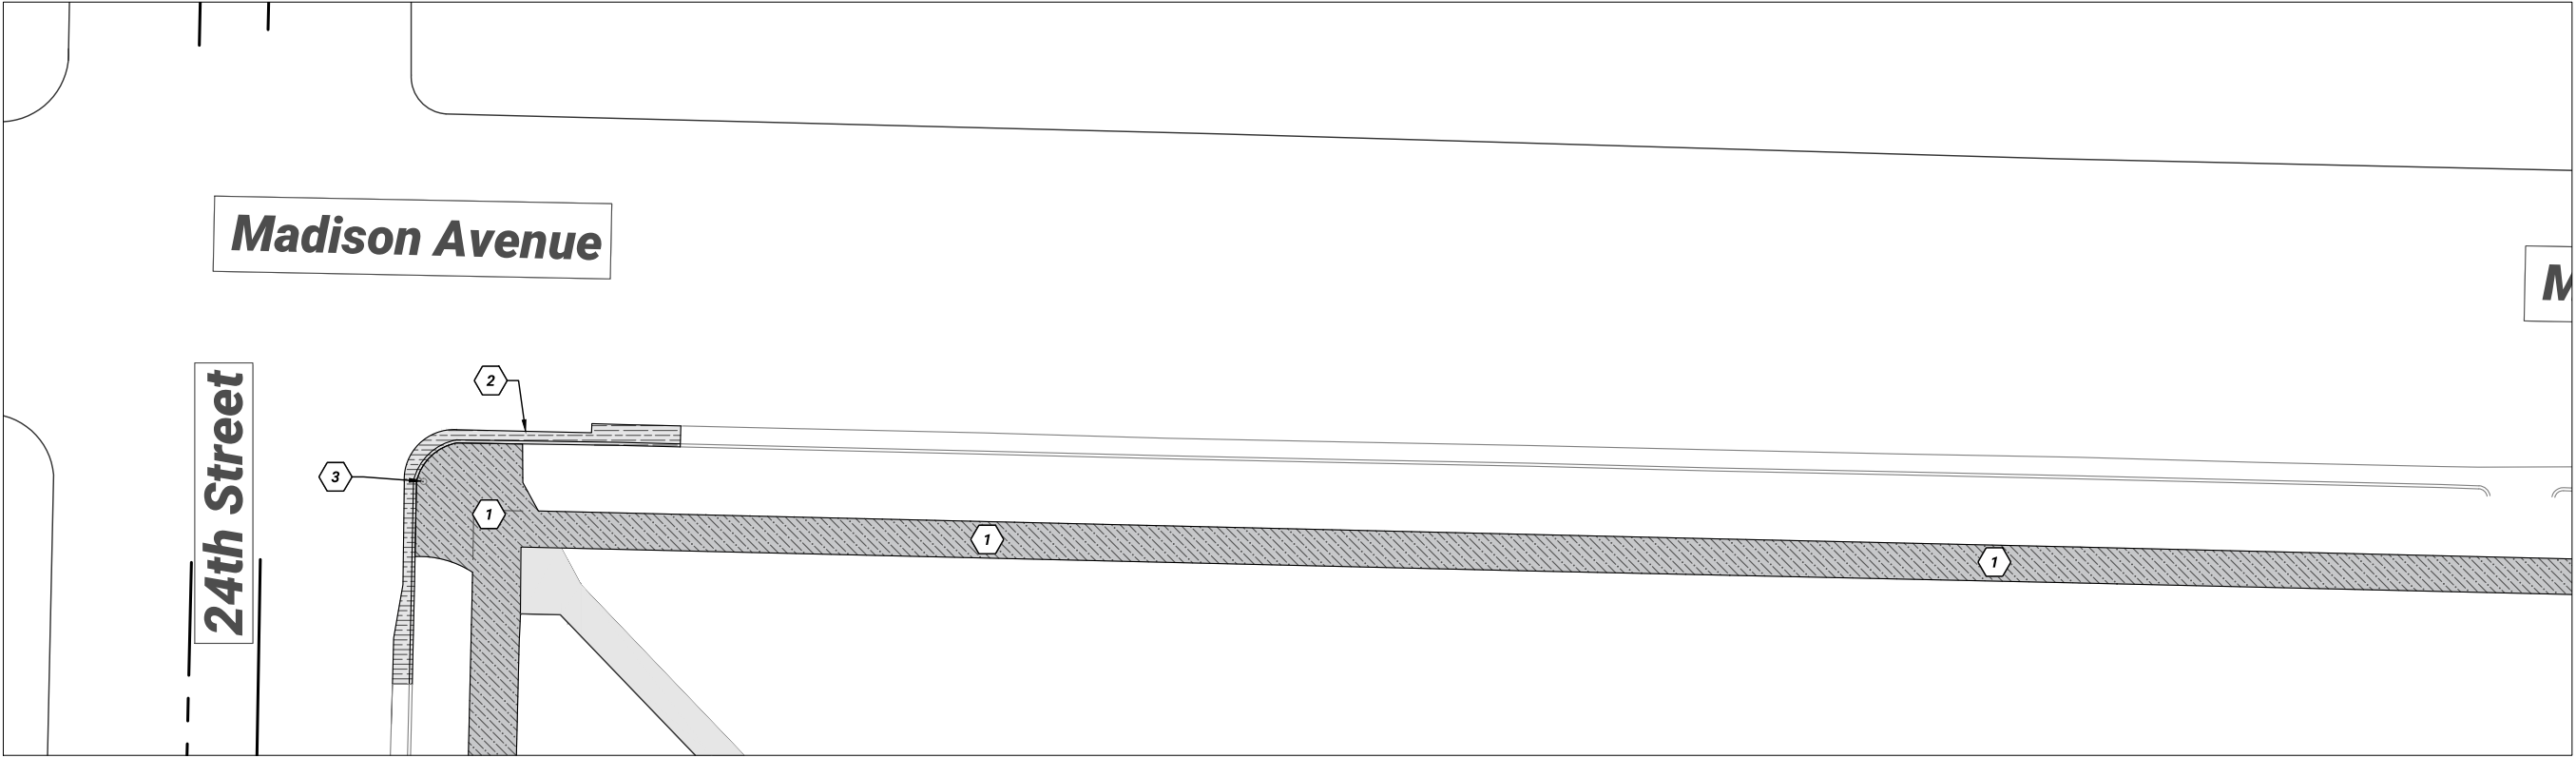

- 1 DEMO EXISTING CONCRETE
- 2 DEMO CURB AND GUTTER AS NEEDED TO INSTALL ADA RAMPS TO STANDARD
- 3 PROTECT IN PLACE POWER

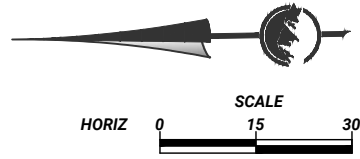



2549 Washington Blvd, Suite 760 Ogden, UT 84401
Phone: 801-629-8980 engineering.ogden-city.com

MADISON AVENUE DEMO
OGDEN WALKWAY IMPROVEMENTS
24th TO 25th ST BETWEEN MADISON AND JEFFERSON

DRAWING NAME: Lester Park 2024.dwg
PLOT DATE: 6/20/2025 12:03 PM

REV	DATE	DESCRIPTION
0	MM/DD/YY	DESCRIPTION

DESIGNED	BKW	DATE
DRAWN	BKW	5/30/2025
CHECKED	DBR	

DRAWING SCALE



H: 1" = 15' (22x34) (11x17)

V: N/A (22x34) (11x17)


This bar measures only the original drawing

D1-3

SHEET	0
3	REVISION

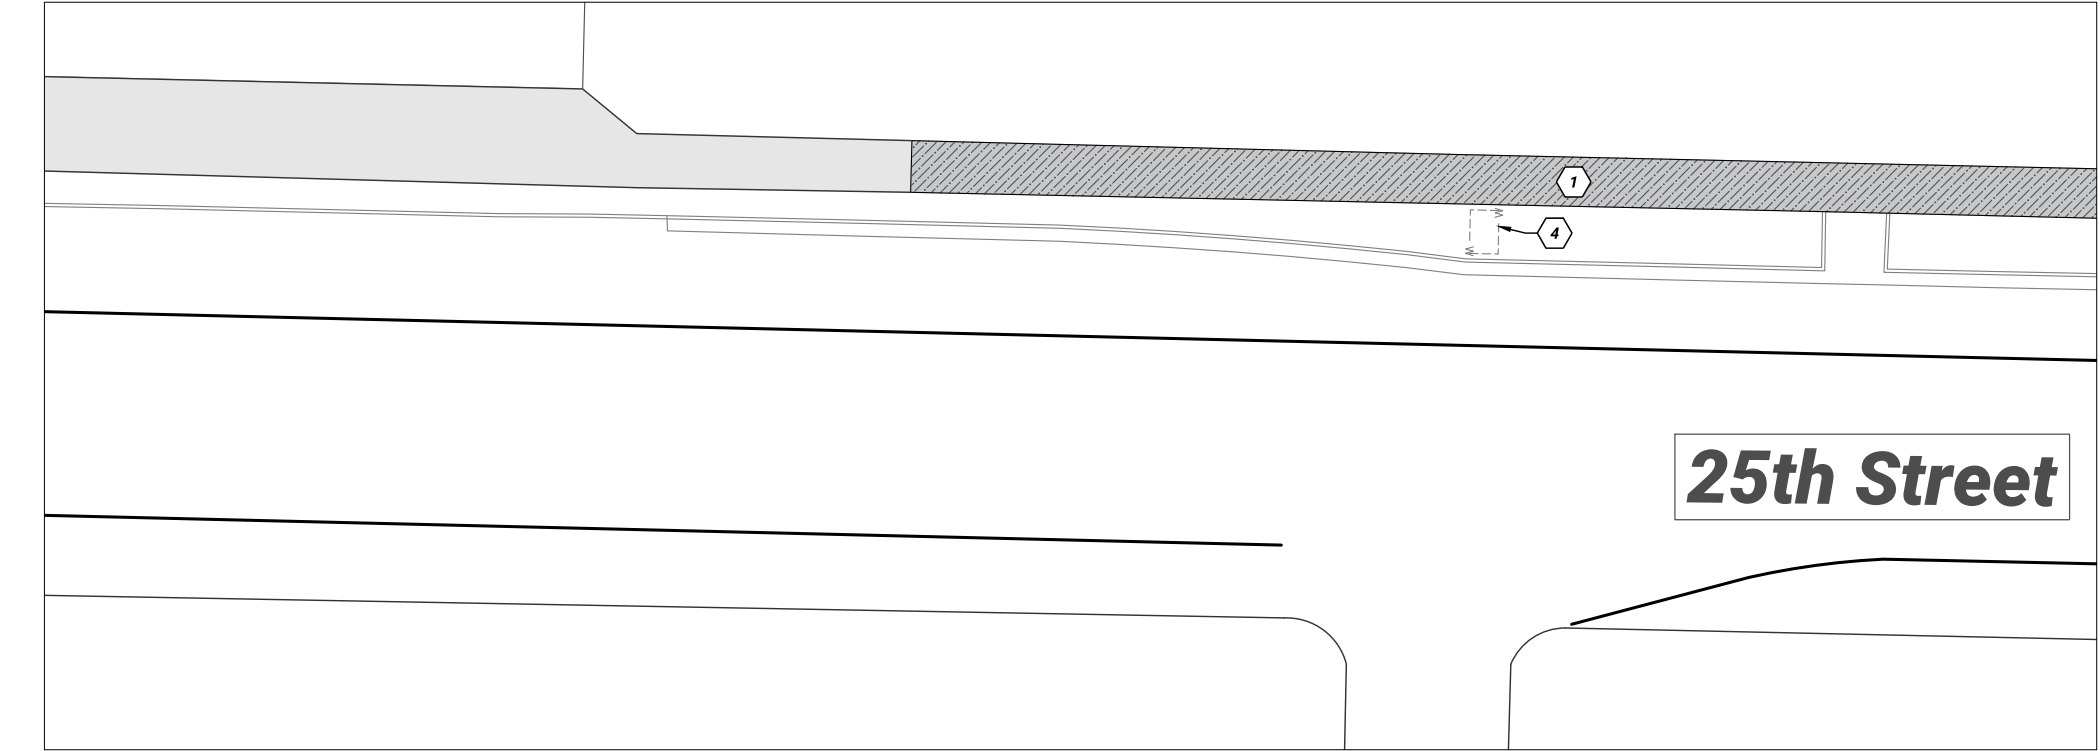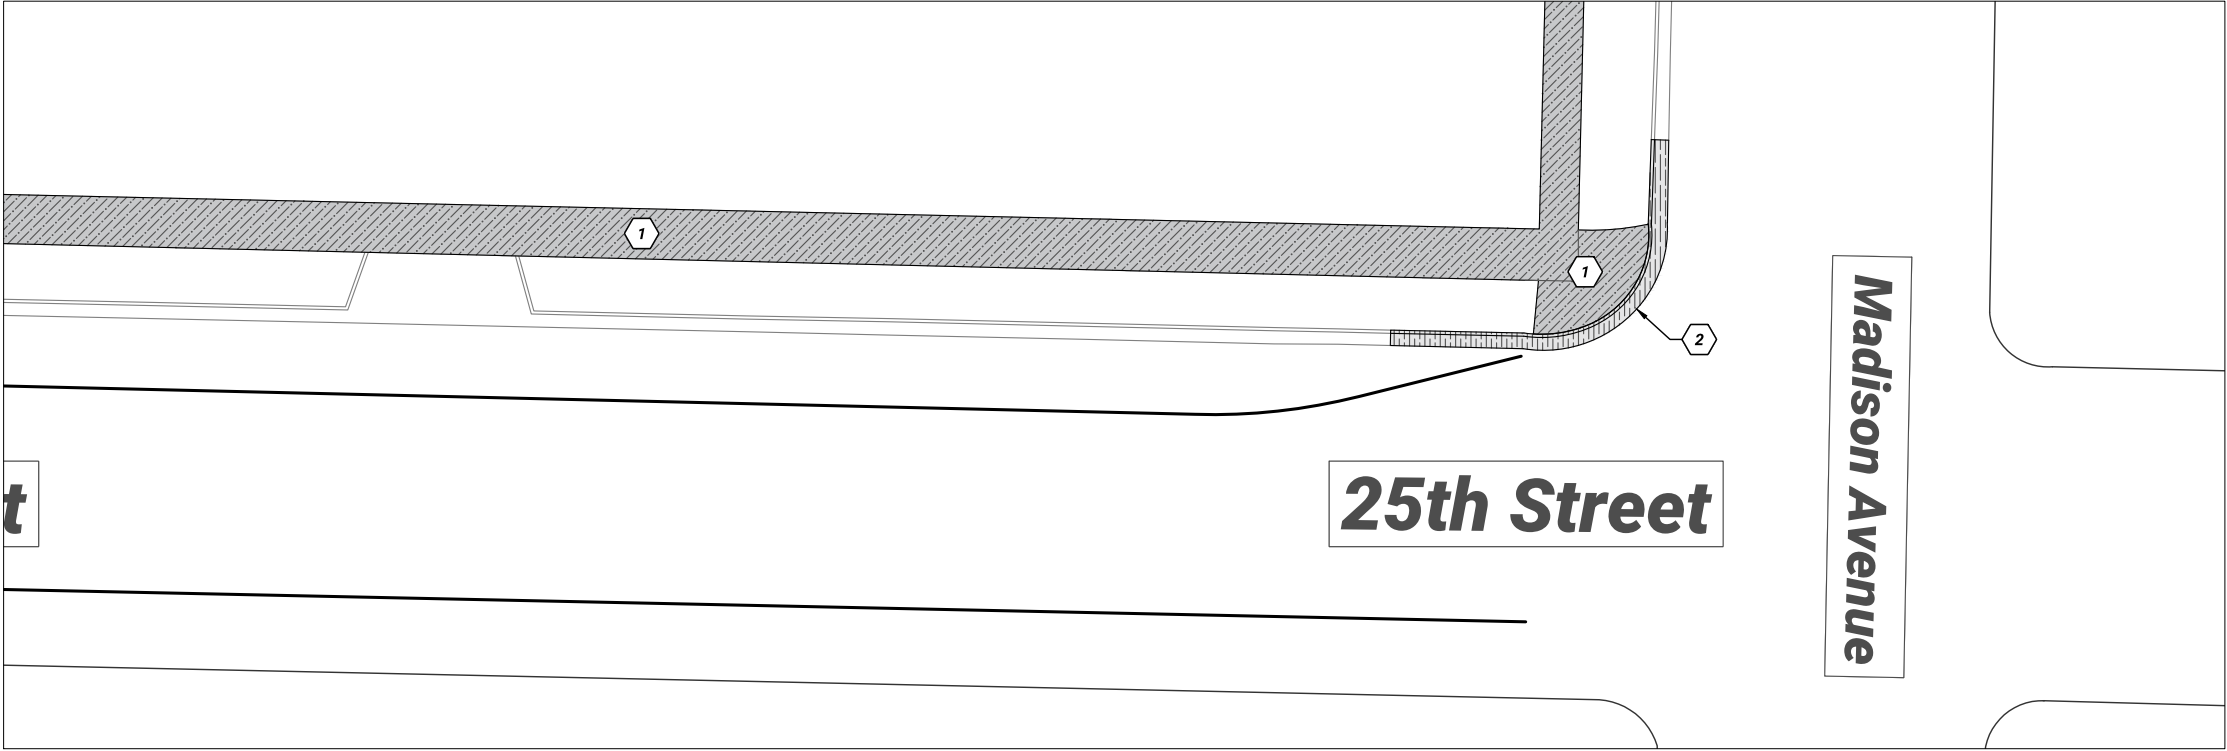

- 1 DEMO EXISTING CONCRETE
- 2 DEMO CURB AND GUTTER AS NEEDED TO INSTALL ADA RAMPS TO STANDARD
- 4 PROTECT IN PLACE WATER METER VAULT

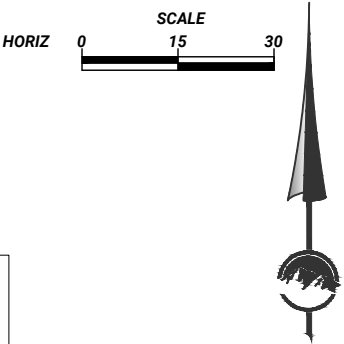

2549 Washington Blvd, Suite 760 Ogden, UT 84401
Phone: 801-629-8980 engineering.ogden-city.com

25TH STREET DEMO
OGDEN WALKWAY IMPROVEMENTS
24th and 25th ST BETWEEN MADISON AND JEFFERSON

REV	DATE	DESCRIPTION
0	MM/DD/YY	DESCRIPTION

DESIGNED	BKW	DATE
☐	BKW	5/30/2025

DRAWN	BKW
☐	BKW

CHECKED	DBR
☐	DBR

DRAWING SCALE

H: 1" = 15' (22x34) (11x17)
V: 1" = 30' (22x34) (11x17)



This bar measures 11 inches long on the original drawing

D1-4



SHEET	REVISION
4	0

PLOT DATE: 6/20/2025 12:04 PM

DRAWING NAME: Lester Park 2024.dwg

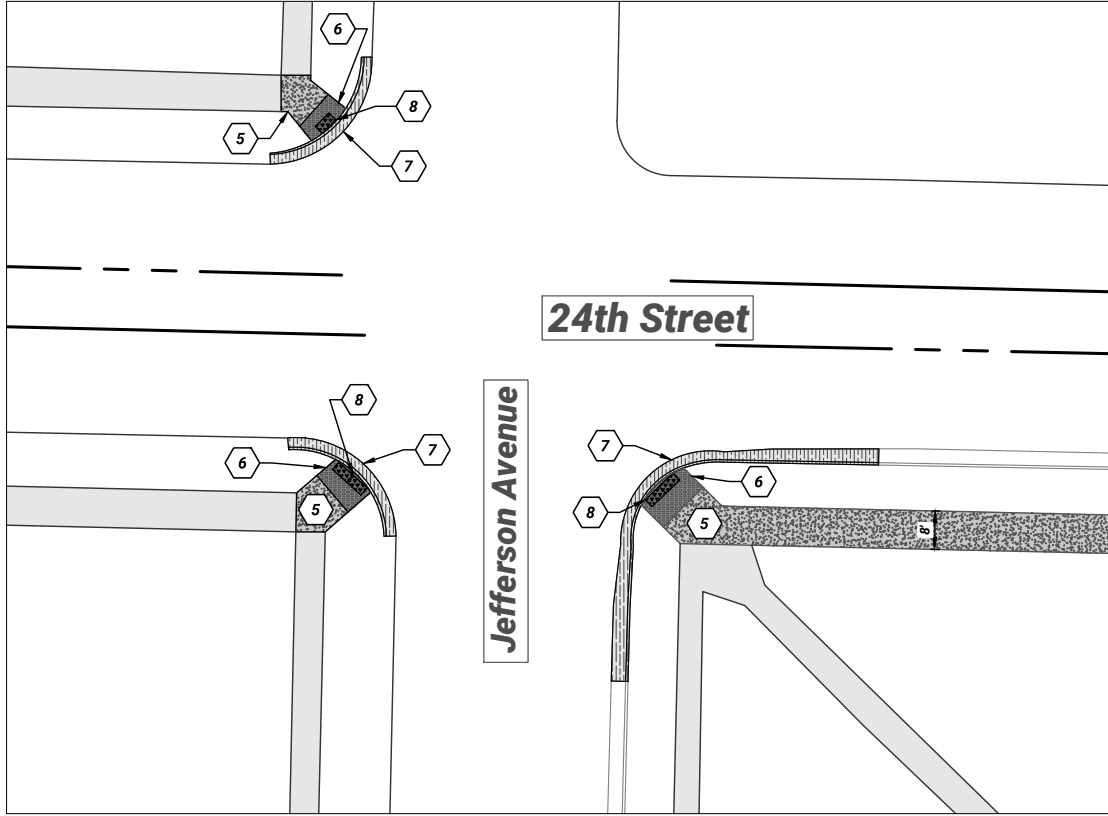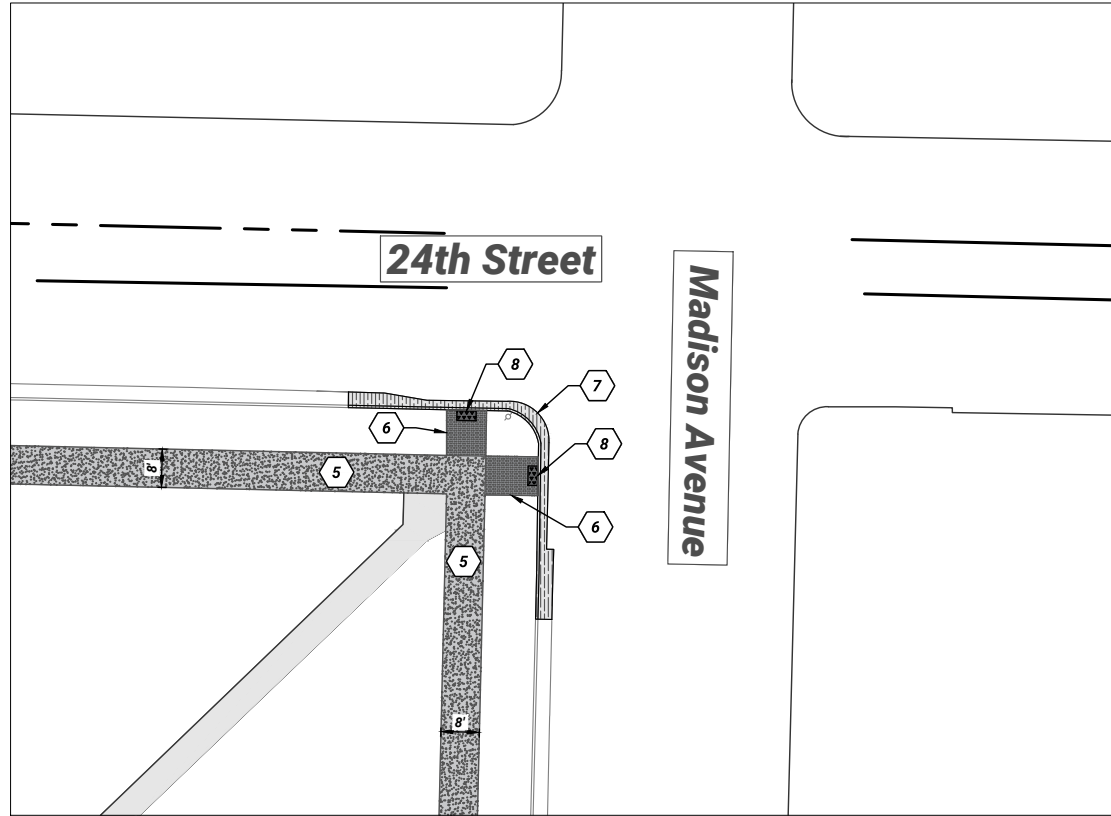

- 5 **INSTALL 4" SIDEWALK**
- 6 **INSTALL 6" SIDEWALK**
- 7 **INSTALL TYPE A CURB AND GUTTER**
- 8 **INSTALL ADA RAMPS**

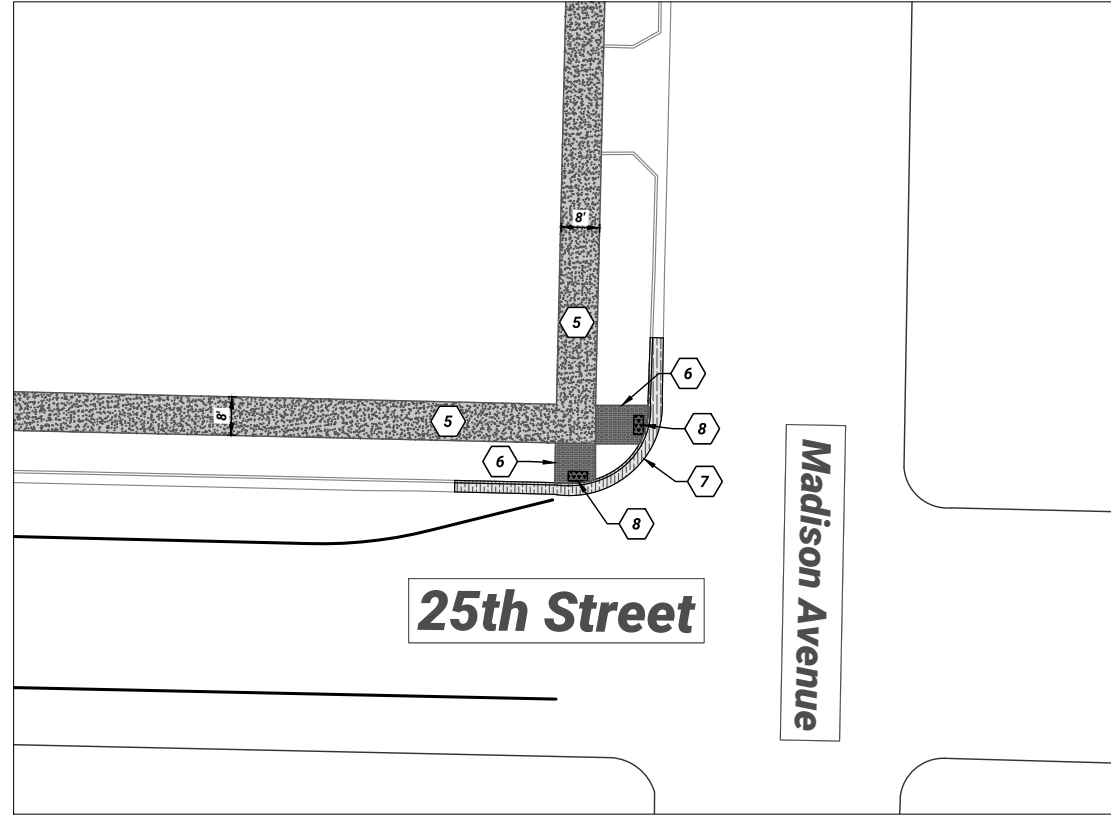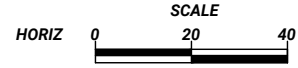

ADA INSTALLATION

OGDEN WALKWAY IMPROVEMENTS
24th TO 25th ST BETWEEN MADISON AND JEFFERSON

DESIGNED **BKW** DATE **5/30/2025**

DRAWN **BKW**

CHECKED **DBR**

DRAWING SCALE
H: 1" = 20' (22x34)
V: 1" = 40' (11x17)


This bar measures
the original drawing
the original drawing

P1-1

SHEET 5


REVISION 0

REV	DATE	DESCRIPTION
0	MM/DD/YY	DESCRIPTION

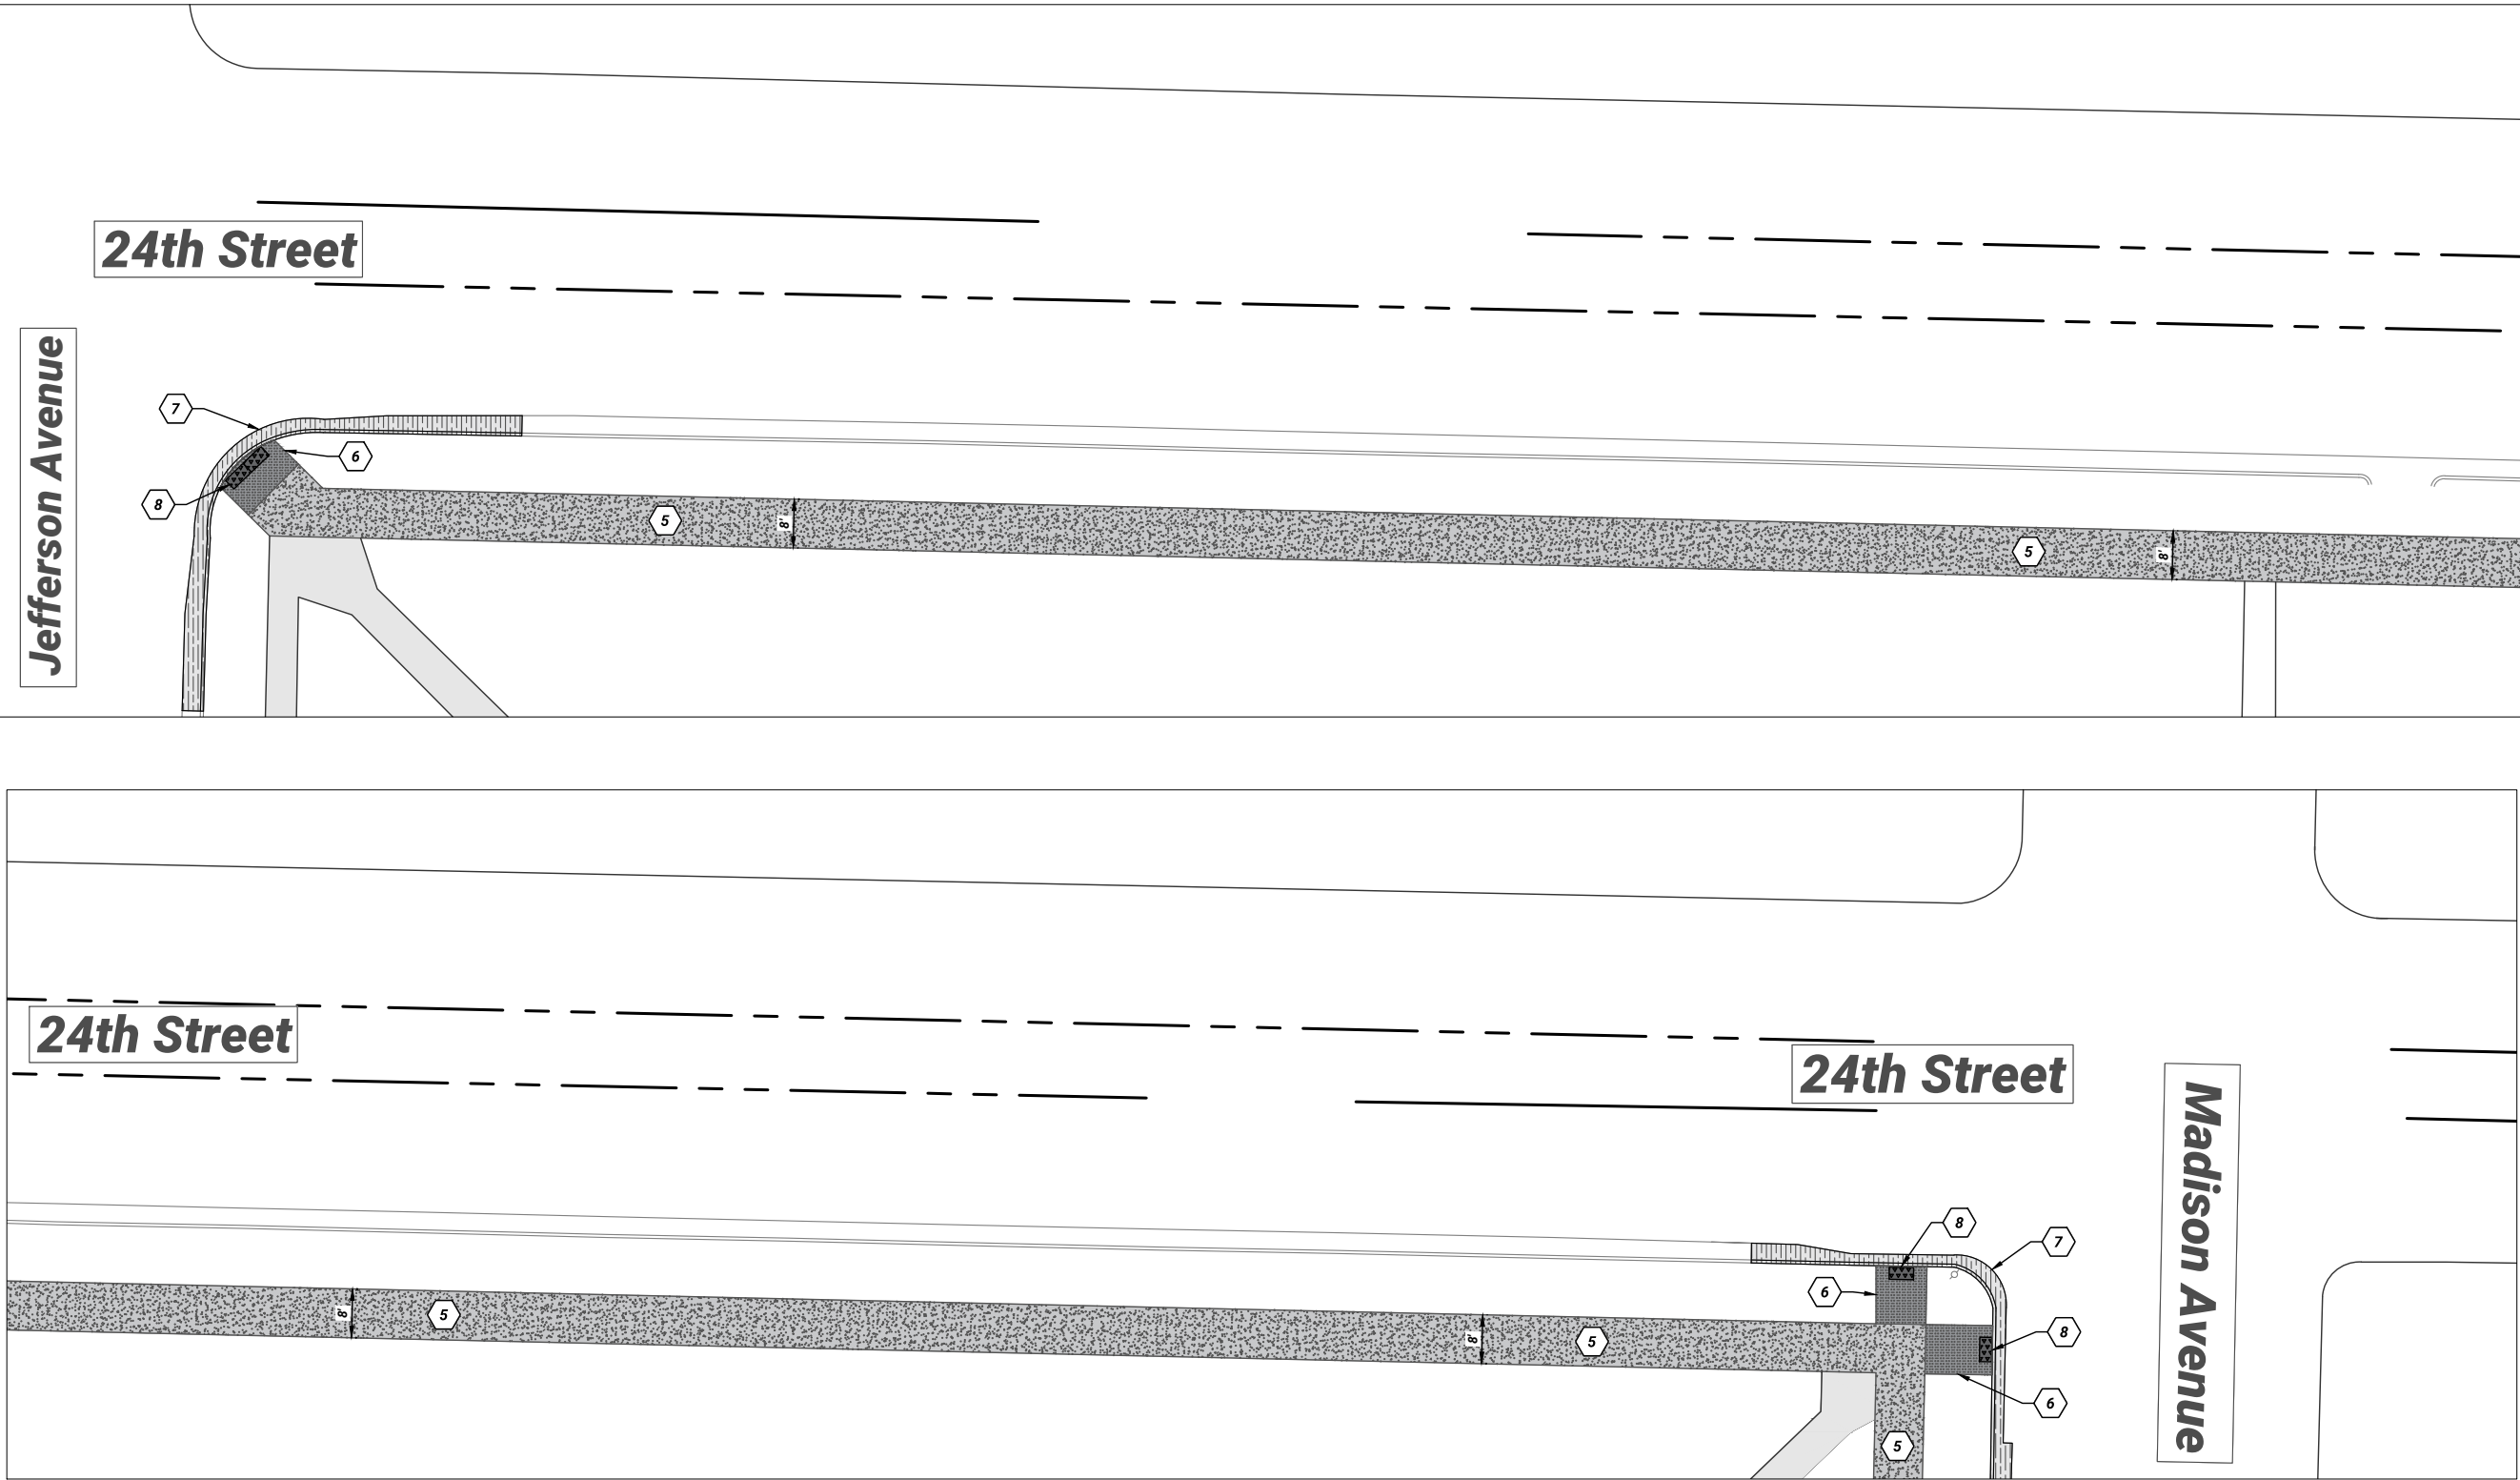


5

INSTALL 4" SIDEWALK

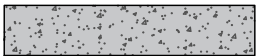

7

INSTALL TYPE A CURB AND GUTTER

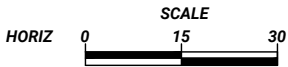

6

INSTALL 6" SIDEWALK



8

INSTALL ADA RAMPS



REV	DATE	DESCRIPTION
0	MMDDYY	DESCRIPTION

DESIGNED	BKWK	DATE
DRAWN	BKWK	5/30/2025
CHECKED	DBR	

DRAWING SCALE

H: 1" = 15' (22x34)

V: 1" = 30' (11x17)

N/A (22x34)

N/A (11x17)

This bar measures only the original drawing

24TH STREET INSTALLATION

OGDEN WALKWAY IMPROVEMENTS

24th TO 25th ST BETWEEN MADISON AND JEFFERSON

Ogden UTAH *Still Untamed™*

2549 Washington Blvd, Suite 760 Ogden, UT 84401

Phone: 801-625-8980 engineering.ogden-city.com

PLOT DATE: 6/20/2025 12:04 PM

DRAWING NAME: Lester Park 2024.dwg


SHEET

6


P1-2

REVISION


0

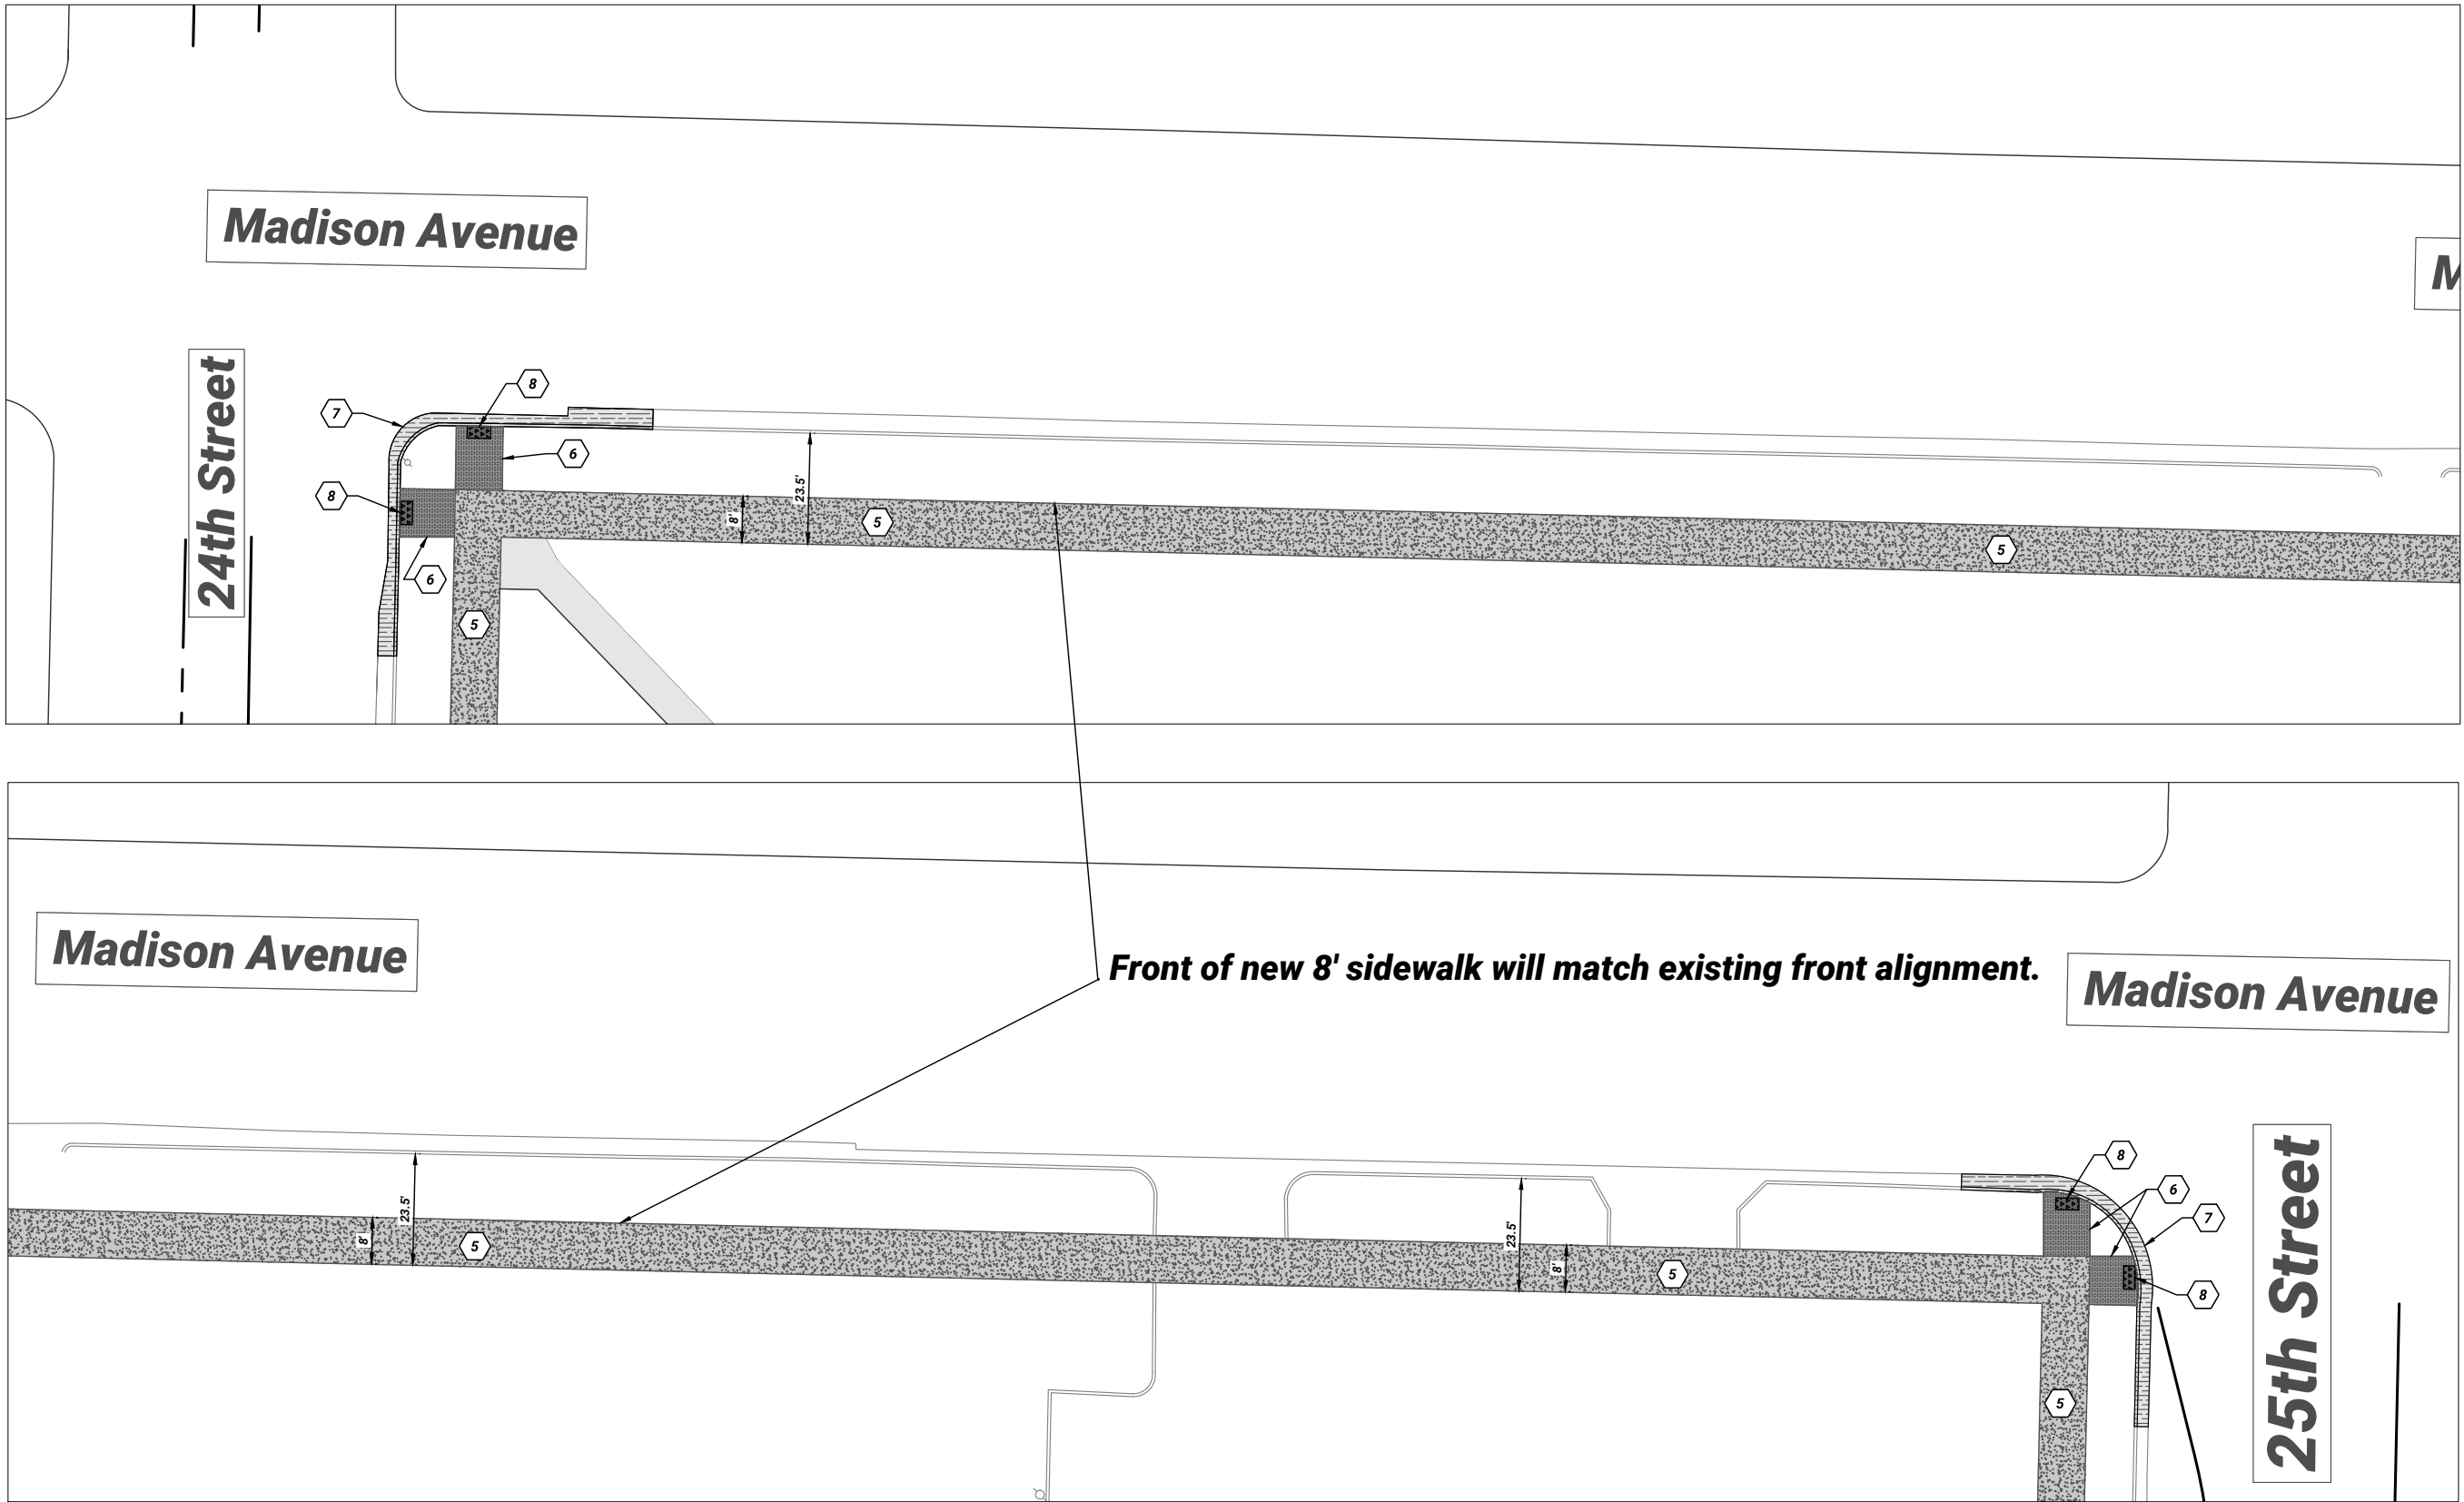

- 5 INSTALL 4" SIDEWALK
- 6 INSTALL 6" SIDEWALK

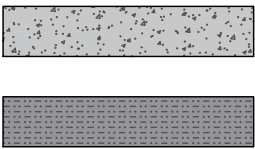

- 7 INSTALL TYPE A CURB AND GUTTER
- 8 INSTALL ADA RAMPS

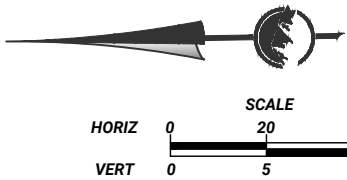

MADISON AVE INSTALLATION
OGDEN WALKWAY IMPROVEMENTS
24th TO 25th ST BETWEEN MADISON AND JEFFERSON

DESIGNED	BKWK	DATE
DRAWN	BKWK	5/30/2025
CHECKED	DBR	


DRAWING SCALE
H: 1" = 15' (22x34)
V: 1" = 30' (11x17)
This bar measures
on the original drawing

REV	DATE	DESCRIPTION
0	MM/DD/YY	DESCRIPTION



P1-3	SHEET	0	REVISION
	7		

2549 Washington Blvd, Suite 760 Ogden, UT 84401
Phone: 801-629-8980 engineering.ogden-city.com

DRAWING NAME: Laster Park 2024.dwg PLOT DATE: 6/20/2025 12:04 PM

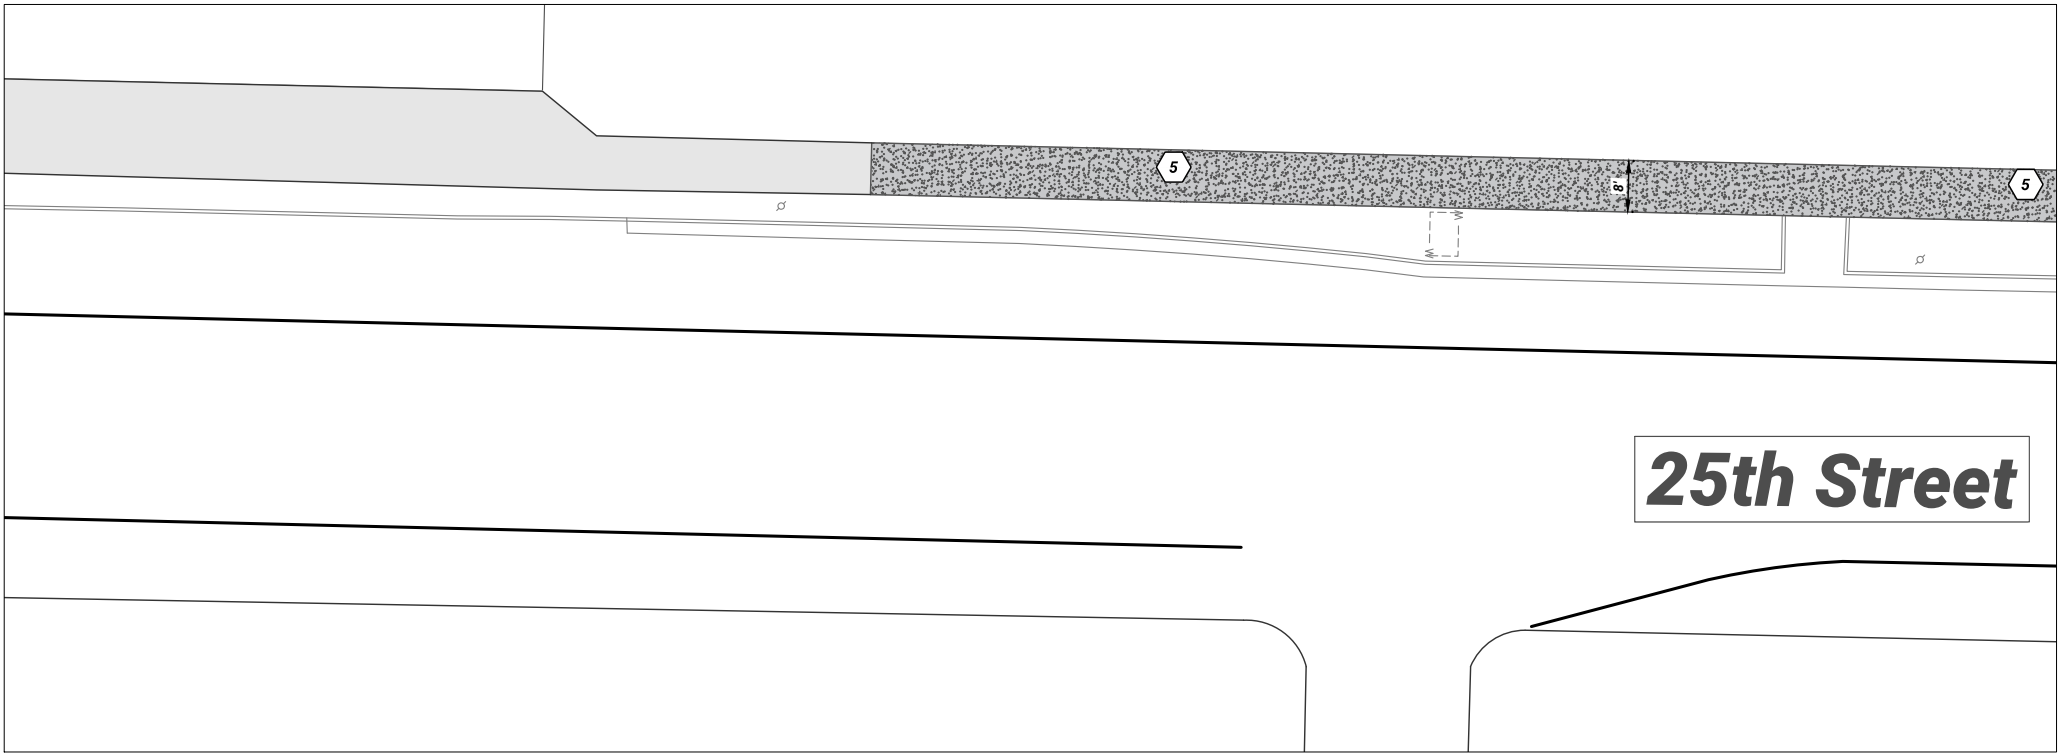

- 5 INSTALL 4" SIDEWALK
- 6 INSTALL 6" SIDEWALK
- 7 INSTALL TYPE A CURB AND GUTTER
- 8 INSTALL ADA RAMPS

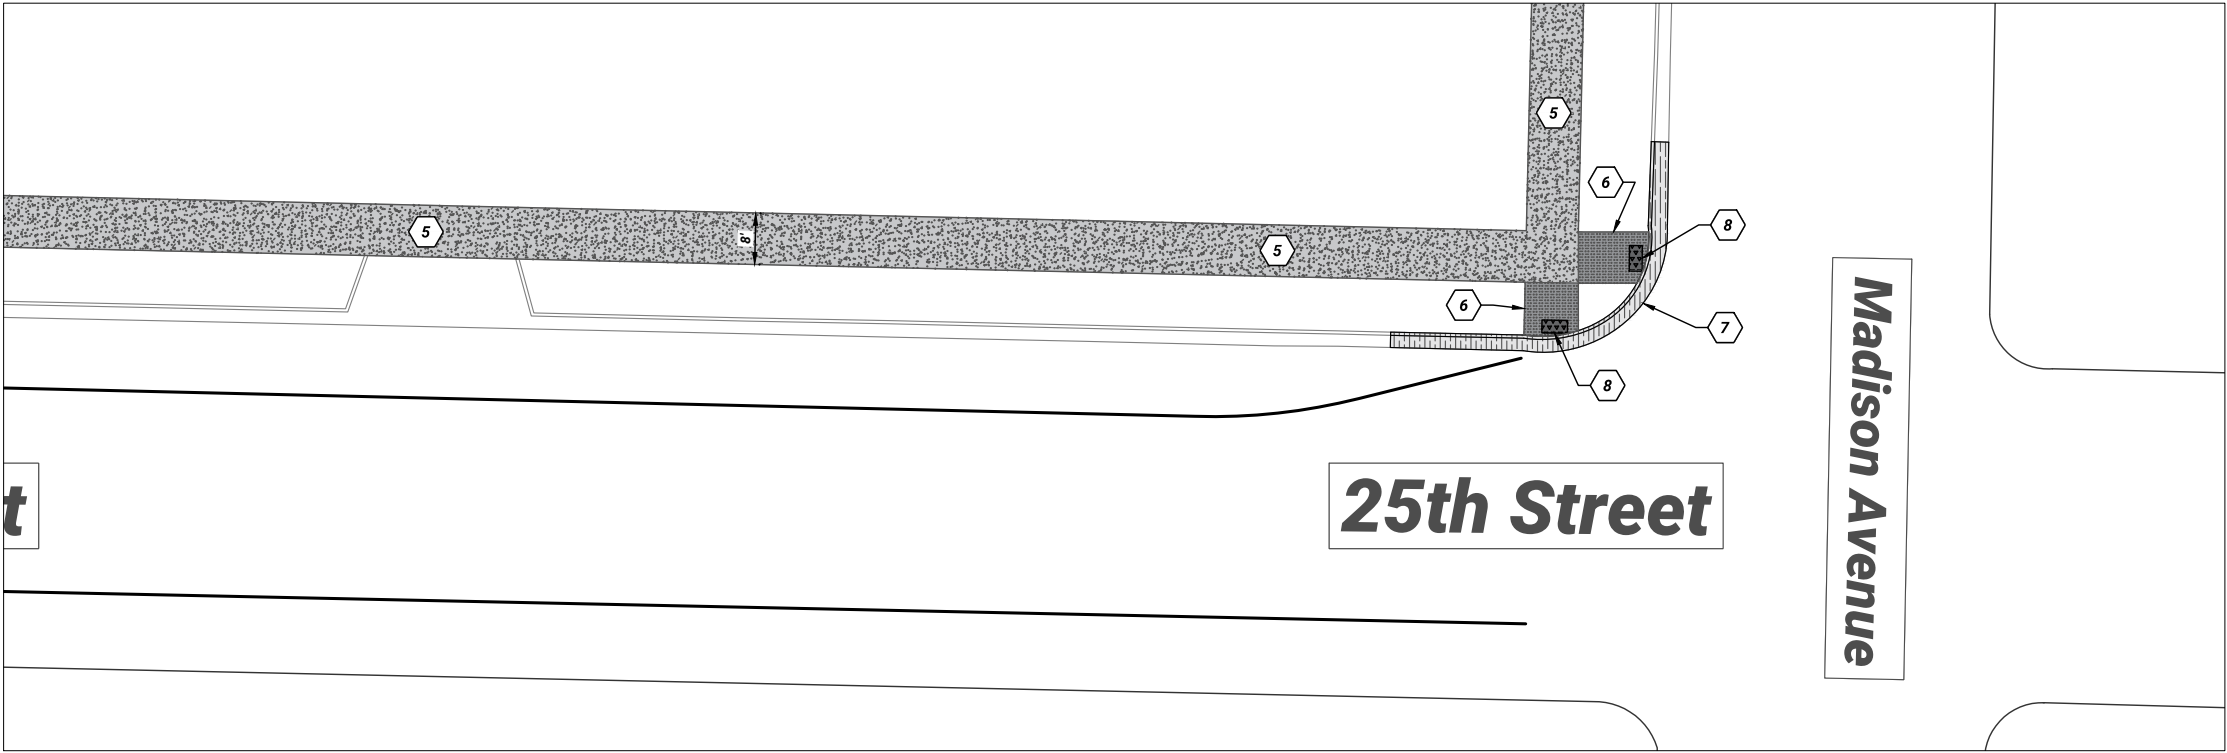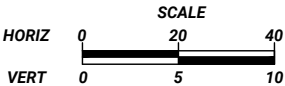

25TH STREET INSTALLATION

OGDEN WALKWAY IMPROVEMENTS
24th TO 25th ST BETWEEN MADISON AND JEFFERSON



2549 Washington Blvd, Suite 760 Ogden, UT 84401
Phone: 801-625-8980 engineering.ogden-city.com

DESIGNED: BKW DATE: 5/30/2025

DRAWN: BKW

CHECKED: DBR

DRAWING SCALE
H: 1" = 15' (22x34)
V: 1" = 30' (11x17)

This bar measures
on the original drawing
the original drawing

REV: 0

DATE: MDDYYT

DESCRIPTION

P1-4


SHEET

8

0

REVISION

KEYNOTES

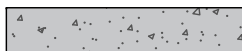- 1 **DEMO EXISTING CONCRETE** 
- 2 **DEMO CURB AND GUTTER AS NEEDED TO INSTALL ADA RAMPS** 
- 3 **PROTECT IN PLACE POWER POLE**
- 4 **PROTECT IN PLACE WATER METER VAULT**
- 5 **INSTALL 4" SIDEWALK** 
- 6 **INSTALL 6" SIDEWALK** 
- 7 **INSTALL TYPE A CURB AND GUTTER** 
- 8 **INSTALL ADA RAMPS** 

NOTES

- 1- All work will comply with Ogden City Standards.**
- 2- All Sidewalk and Curb/Gutter will be installed per Ogden City Engineering Standards. (2025 Ogden City Engineering Standards for Public Improvements.)**
- 3- All ADA ramps will be installed per APWA.**
- 4- Existing surface near proposed sidewalk must be graded, and landscape restored, appropriately.**
- 5- Sidewalk alignment may be field adjusted to avoid trees/roots.**

QUANTITIES - 24th TO 25th ST BETWEEN MADISON AND JEFFERSON

13769	SF	DEMO EXISTING CONCRETE
315	LF	DEMO CURB AND GUTTER
14486	SF	INSTALL 4" SIDEWALK
431	SF	INSTALL 6" SIDEWALK
315	LF	INSTALL TYPE A CURB AND GUTTER
7	EA	INSTALL ADA RAMPS

K7-1

U

9

REVISION

[illegible]


DESIGNED ▶	BKW	DATE
DRAWN ▶	BKW	5/30/2025
CHECKED ▶	DBR	


DRAWING SCALE	
H:	1" = 15' (22x34)
	1" = 30' (11x17)
V:	N/A (22x34)
	N/A (11x17)

This bar measures exactly one inch on the original drawing

KEYNOTES & QUANTITIES 1

OGDEN WALKWAY IMPROVEMENTS
24th TO 25th ST BETWEEN MADISON AND JEFFERSON

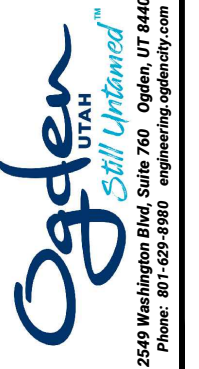

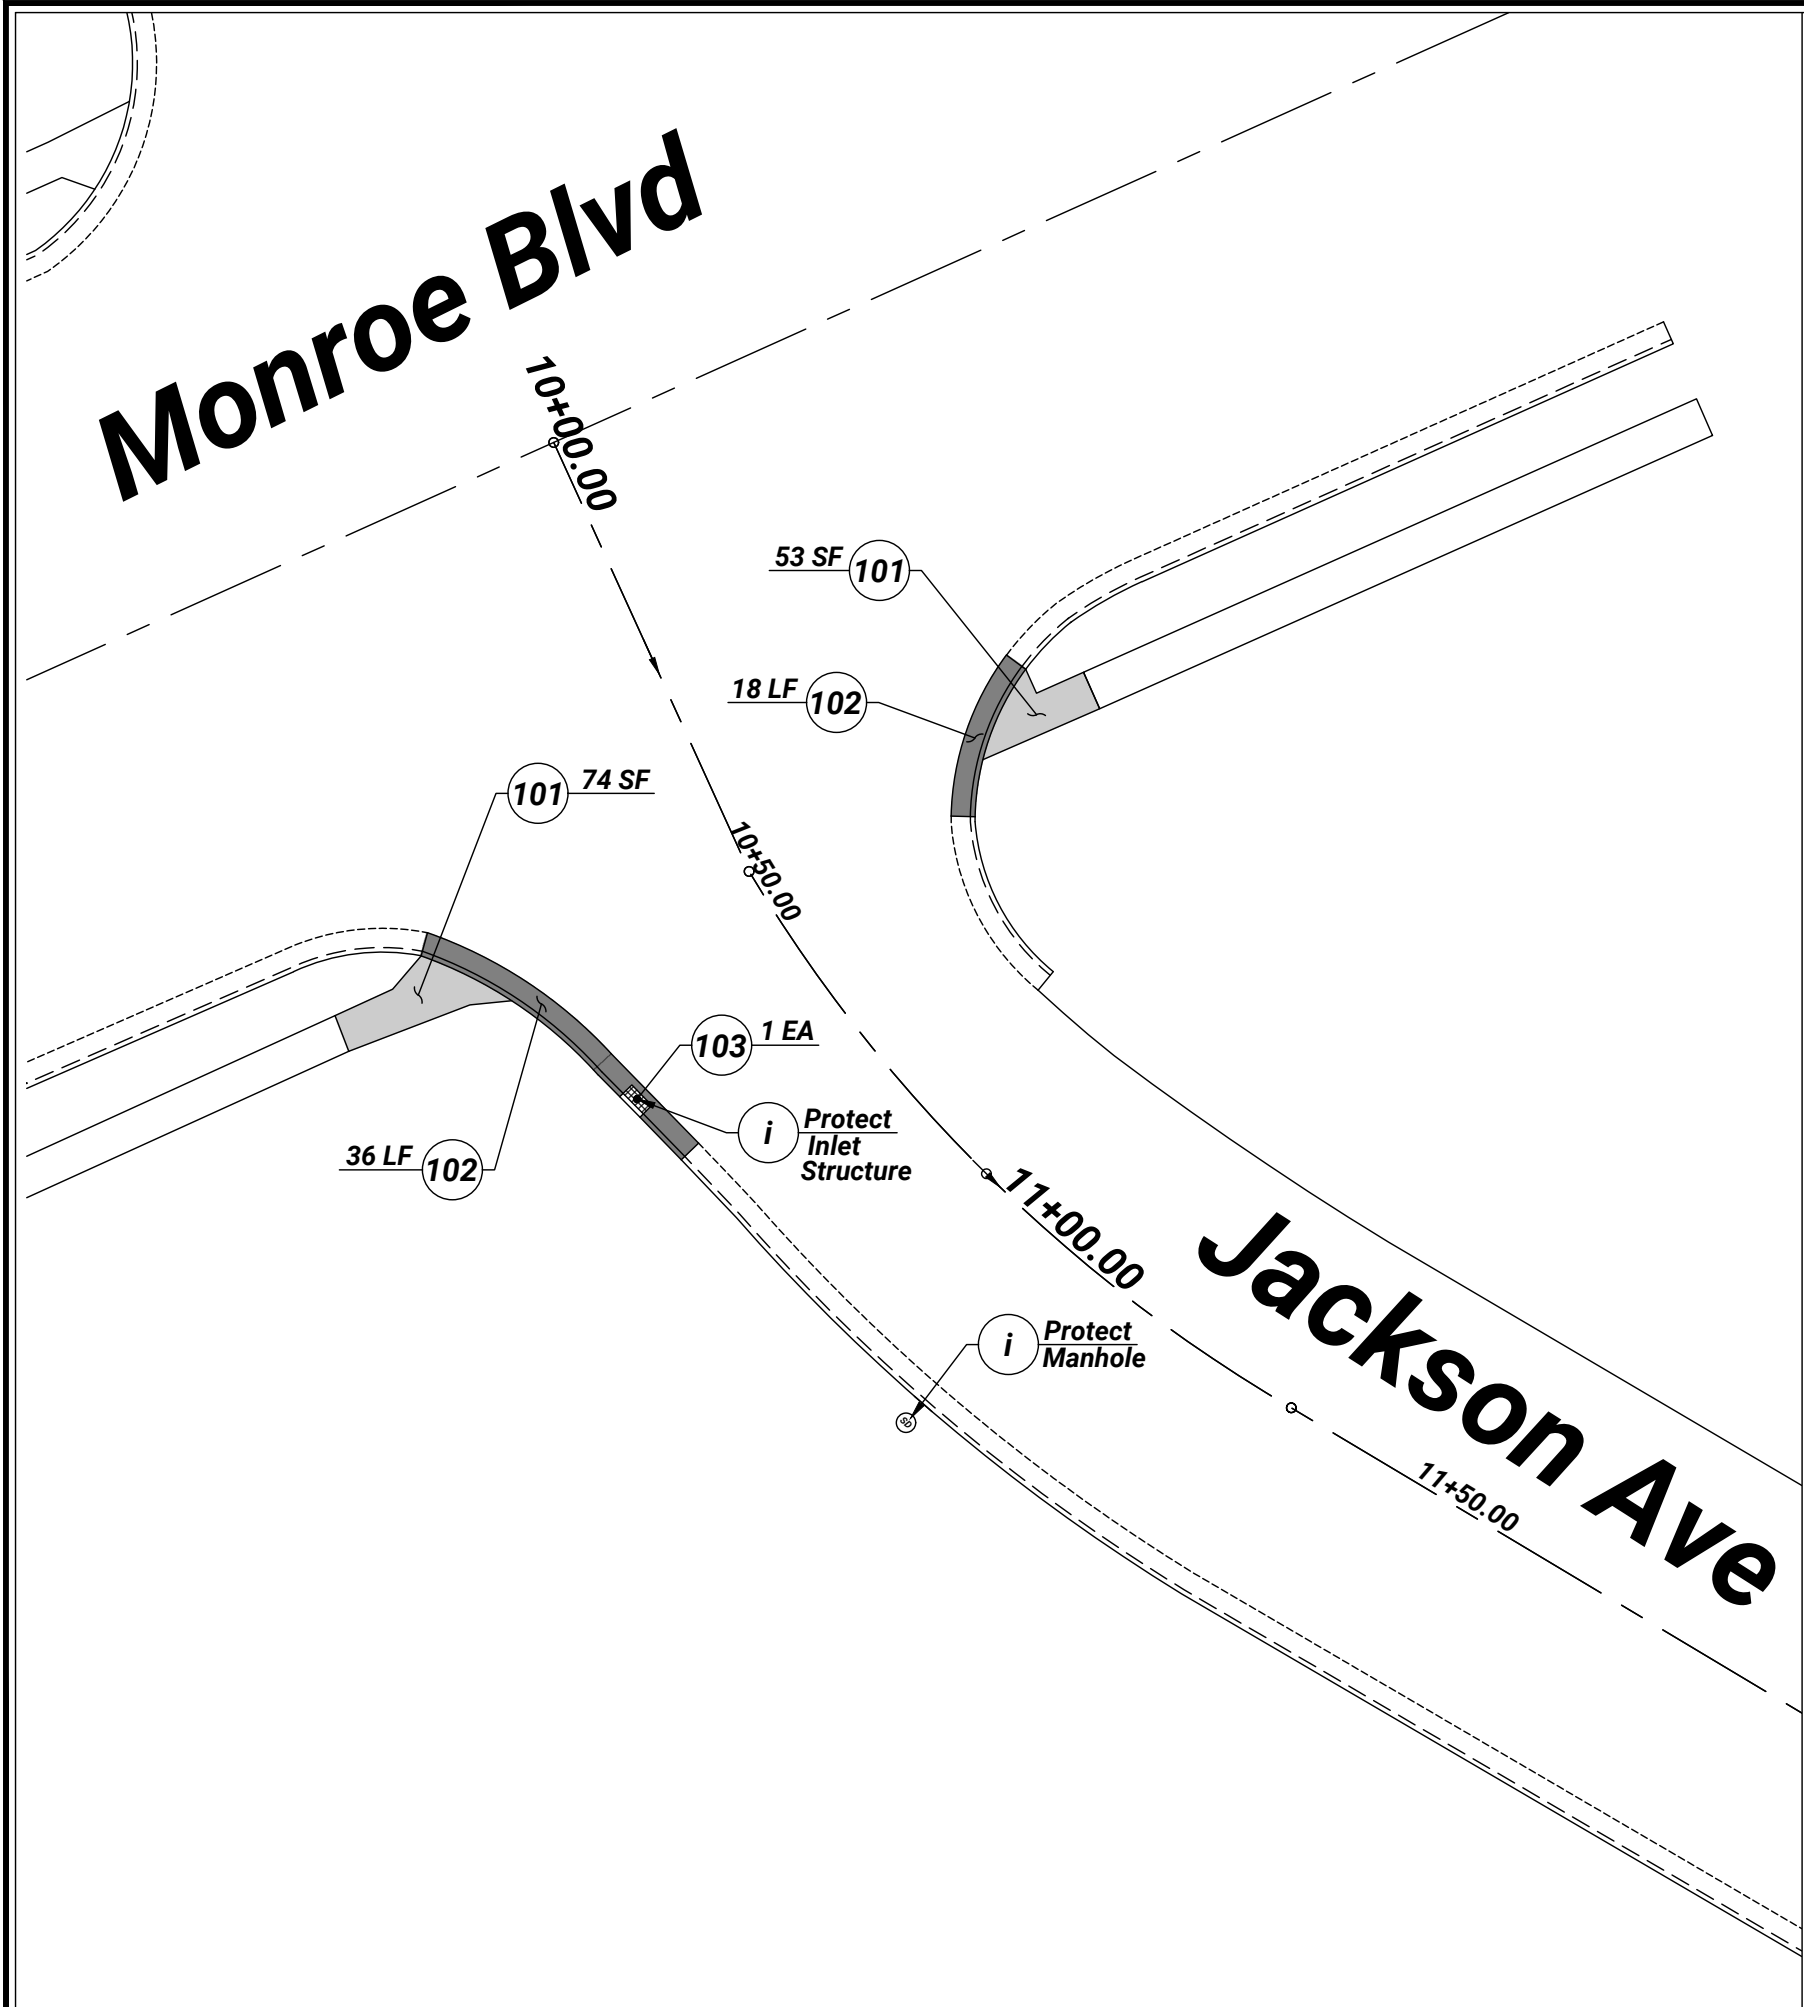

- 101 Remove Concrete
- 102 Remove Curb/Gutter
- 103 Remove Damaged Hooded Inlet Frame
- i Information

2549 Washington Blvd, Suite 760 Ogden, UT 84401
Phone: 801-625-8980 engineering.ogden@city.com

MONROE & JACKSON DEMOLITION
Ogden Walkway Improvements
Monroe Blvd & Jackson Ave

DRAWING NAME: Jackson Ave - East Of Monroe Blvd.dwg
PLOT DATE: 6/20/2025 12:04 PM

REV	DATE	DESCRIPTION
0	MM/DD/YY	DESCRIPTION

DESIGNED	DBR	DATE
		5/30/2025
DRAWN	DBR	
CHECKED	BKW	

DRAWING SCALE


H: 1" = 10' (22x34) (11x17)
V: 1" = 10' (22x34) (11x17)

This bar measures
on the plotter
the original drawing


D2-1

SHEET 10

REVISION 0

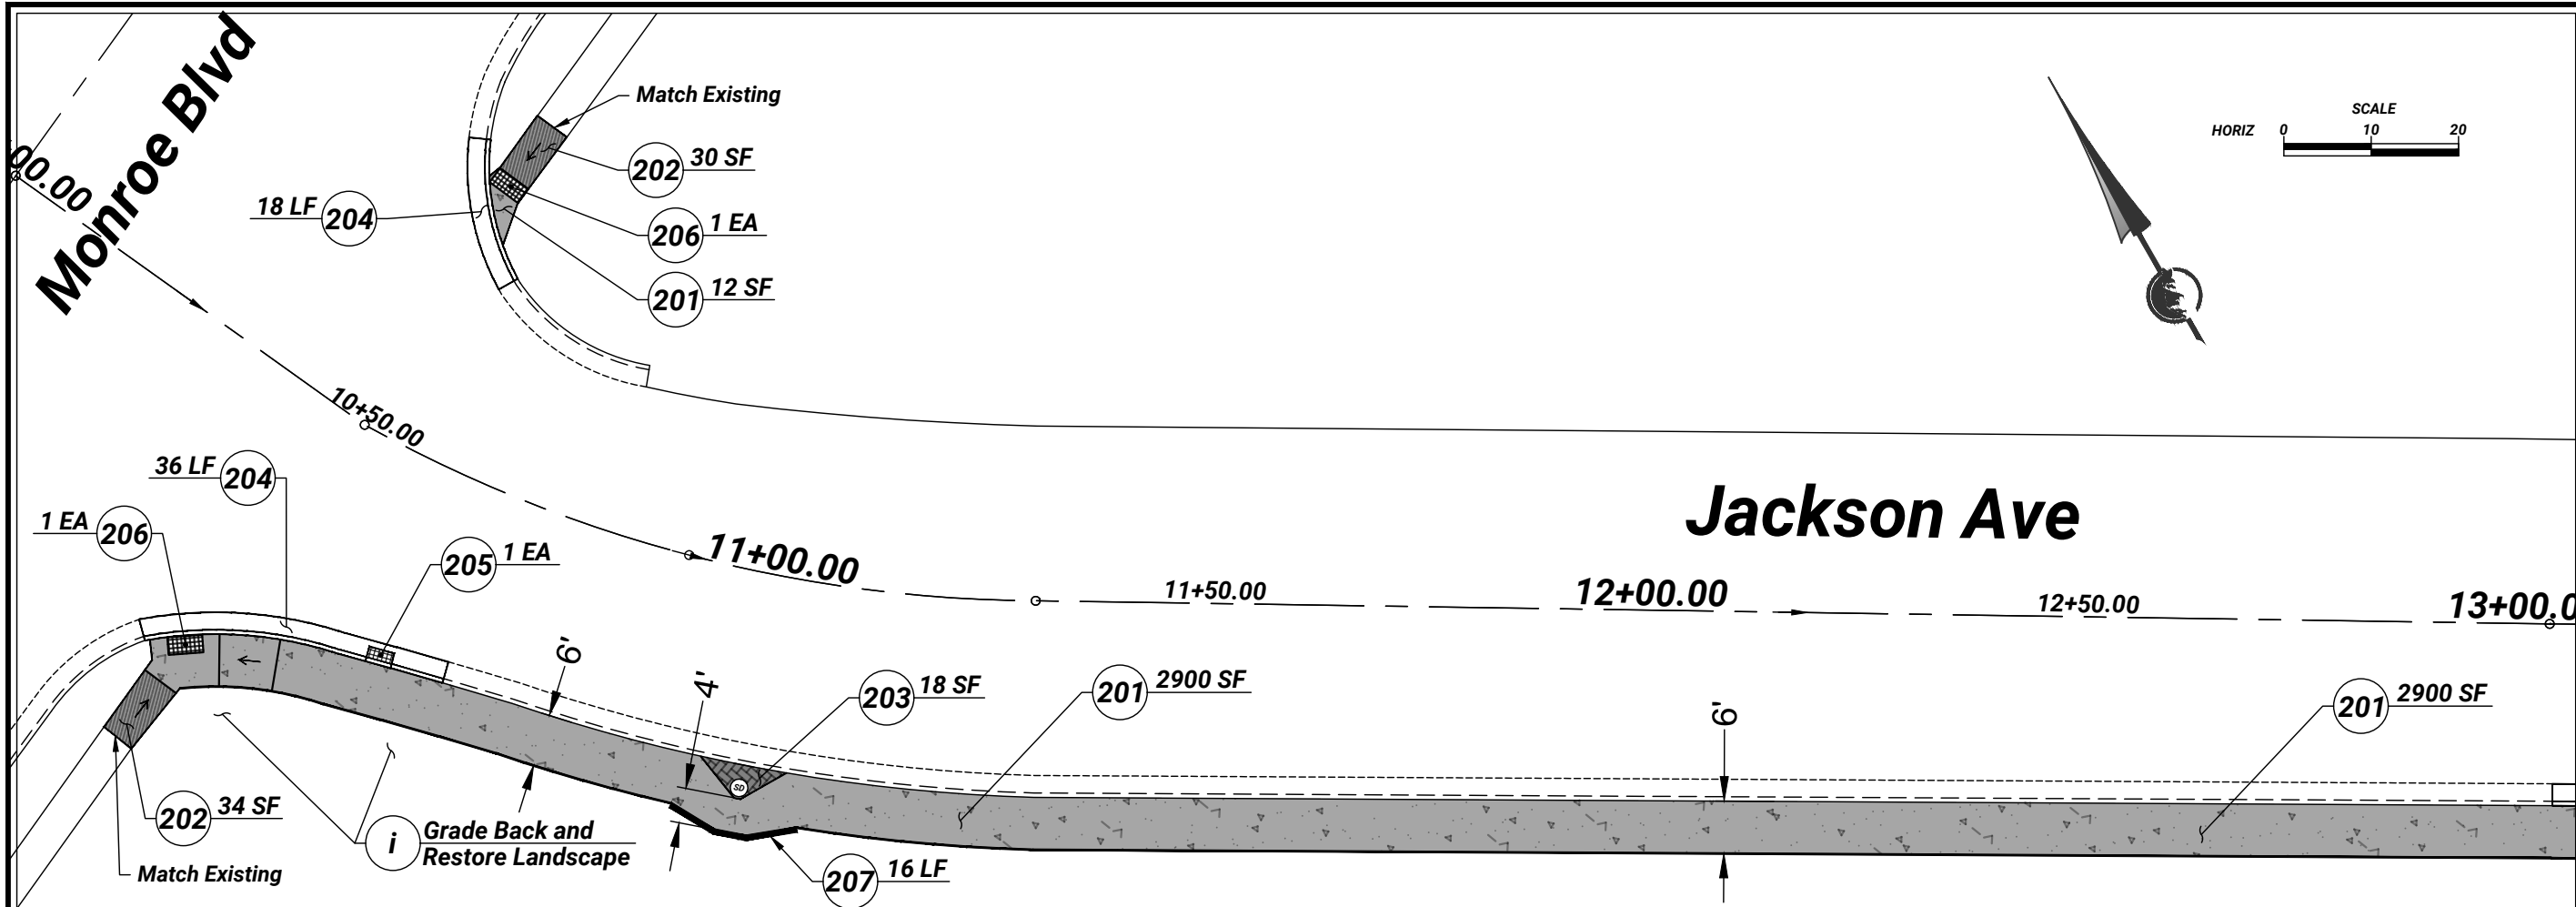



- | | | |
|---------------------------------------|--------------------------------|---|
| 201 Install 6" Thick Sidewalk | 204 Install Type A Curb/Gutter | 207 Install Varying Height Curb Wall (<18") |
| 202 Install 4" Thick Sidewalk | 205 Install Hooded Inlet Frame | i Information |
| 203 Install 6" Thick Stamped Concrete | 206 Install ADA Ramp | |

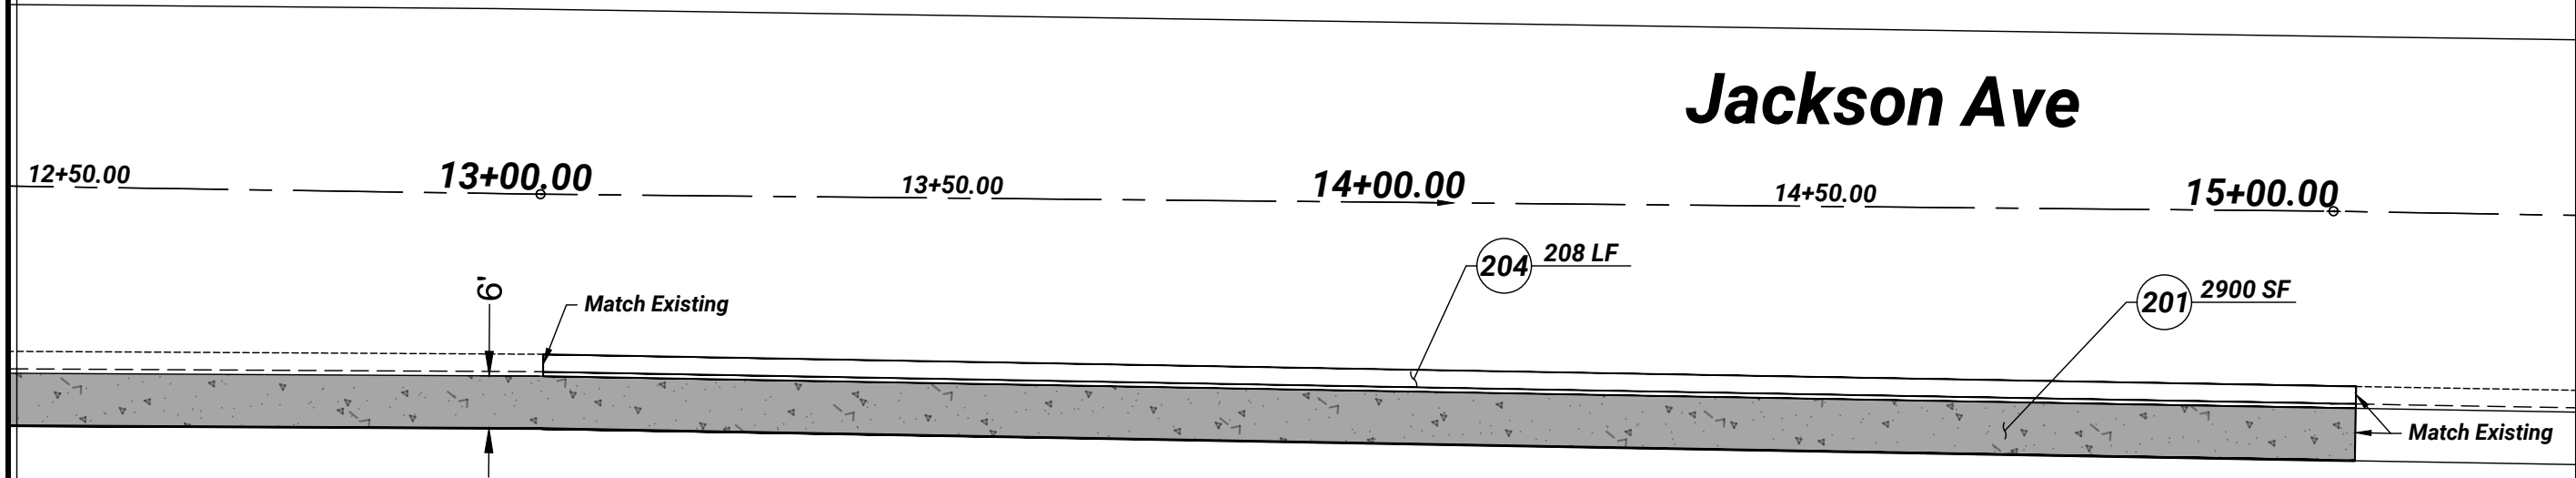

P2-1	SHEET	0	REVISION																														
	11																																
<table><thead><tr><th>REV</th><th>DATE</th><th>DESCRIPTION</th></tr></thead><tbody><tr><td>0</td><td></td><td>MM/DD/YY</td></tr><tr><td> </td><td> </td><td> </td></tr><tr><td> </td><td> </td><td> </td></tr><tr><td> </td><td> </td><td> </td></tr><tr><td> </td><td> </td><td> </td></tr><tr><td> </td><td> </td><td> </td></tr><tr><td> </td><td> </td><td> </td></tr><tr><td> </td><td> </td><td> </td></tr><tr><td> </td><td> </td><td> </td></tr></tbody></table>				REV	DATE	DESCRIPTION	0		MM/DD/YY																								
REV	DATE	DESCRIPTION																															
0		MM/DD/YY																															
DESIGNED DBR		DATE 5/30/2025	DRAWING SCALE H: 1" = 10' (22x34) V: 1" = 10' (11x17) This bar measures the original drawing.																														
DRAWN DBR		CHECKED BKW																															
PROPOSED SIDEWALK Ogden Walkway Improvements Monroe Blvd & Jackson Ave																																	
Ogden UTAH <i>Still Untamed™</i> 2549 Washington Blvd, Suite 760 Ogden, UT 84401 Phone: 801-625-8980 engineering.ogden-city.com																																	

DRAWING NAME: Jackson Ave - East Of Monroe Blvd.dwg PLOT DATE: 6/20/2025 12:04 PM

Keynotes

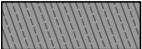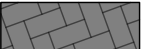- 101 Remove Concrete
- 102 Remove Curb/Gutter
- 103 Remove Damaged Hooded Inlet Frame
- 201 Install 6" Thick Sidewalk 
- 202 Install 4" Thick Sidewalk 
- 203 Install 6" Thick Stamped Concrete 
- 204 Install Type A Curb/Gutter
- 205 Install Hooded Inlet Frame
- 206 Install ADA Ramp
- 207 Install Varying Height Curb Wall (<18")
- i Information

Notes

- 1- All work will comply with Ogden City Standards.
- 2- All Sidewalk, Curb/Gutter, and Hooded Inlet Frames will be installed per Ogden City Engineering Standards. (2025 Ogden City Engineering Standards for Public Improvements.)
- 3- All ADA ramps will be installed per APWA.
- 4- Ogden City must approve the stamped concrete pattern.
- 5- Existing surface behind proposed sidewalk must be graded, and landscape restored, appropriately.
- 6- Curb/gutter must be installed so the cross section of the road appropriately drains to the curb/gutter. (Additional asphalt may be required.)

Quantities - Monroe Blvd & Jackson Ave Location

127	SF	Remove Concrete
54	LF	Remove Curb/Gutter
1	EA	Remove Damaged Hooded Inlet Frame
2912	SF	Install 6" Thick Sidewalk
64	SF	Install 4" Thick Sidewalk
18	SF	Install 6" Thick Stamped Concrete
262	LF	Install Type A Curb/Gutter
1	EA	Install Hooded Inlet Frame
2	EA	Install ADA Ramp
18	LF	Install Varying Height Curb Wall (<18")

KEYNOTES & QUANTITIES 2

Ogden Walkway Improvements

Monroe Blvd & Jackson Ave

DESIGNED

DRAWN

CHECKED

DBR

DBR

BKW

DATE

5/30/2025

H:

V:

DRAWING SCALE

(22x34)

(11x17)

(22x34)

(11x17)

0

12

0

REVISION

0

Ogden

UTAH

Still Untamed

2549 Washington Blvd, Suite 760 Ogden, UT 84401

Phone: 801-625-8980 engineering.ogdencity.com

DRAWING NAME: Jackson Ave - East Of Monroe Blvd.dwg

PLOT DATE: 6/20/2025 12:04 PM