

REV DATE DESCRIPTION

VCBO NUMBER: 20630
CLIENT NUMBER:
DATE: FEBRUARY 3, 2023


MARSHALL N. WHITE COMMUNITY CENTER

OGDEN CITY
222 28TH ST., OGDEN, UTAH 84401

BID SET


OVERALL PLAN - LEVEL 01

A810

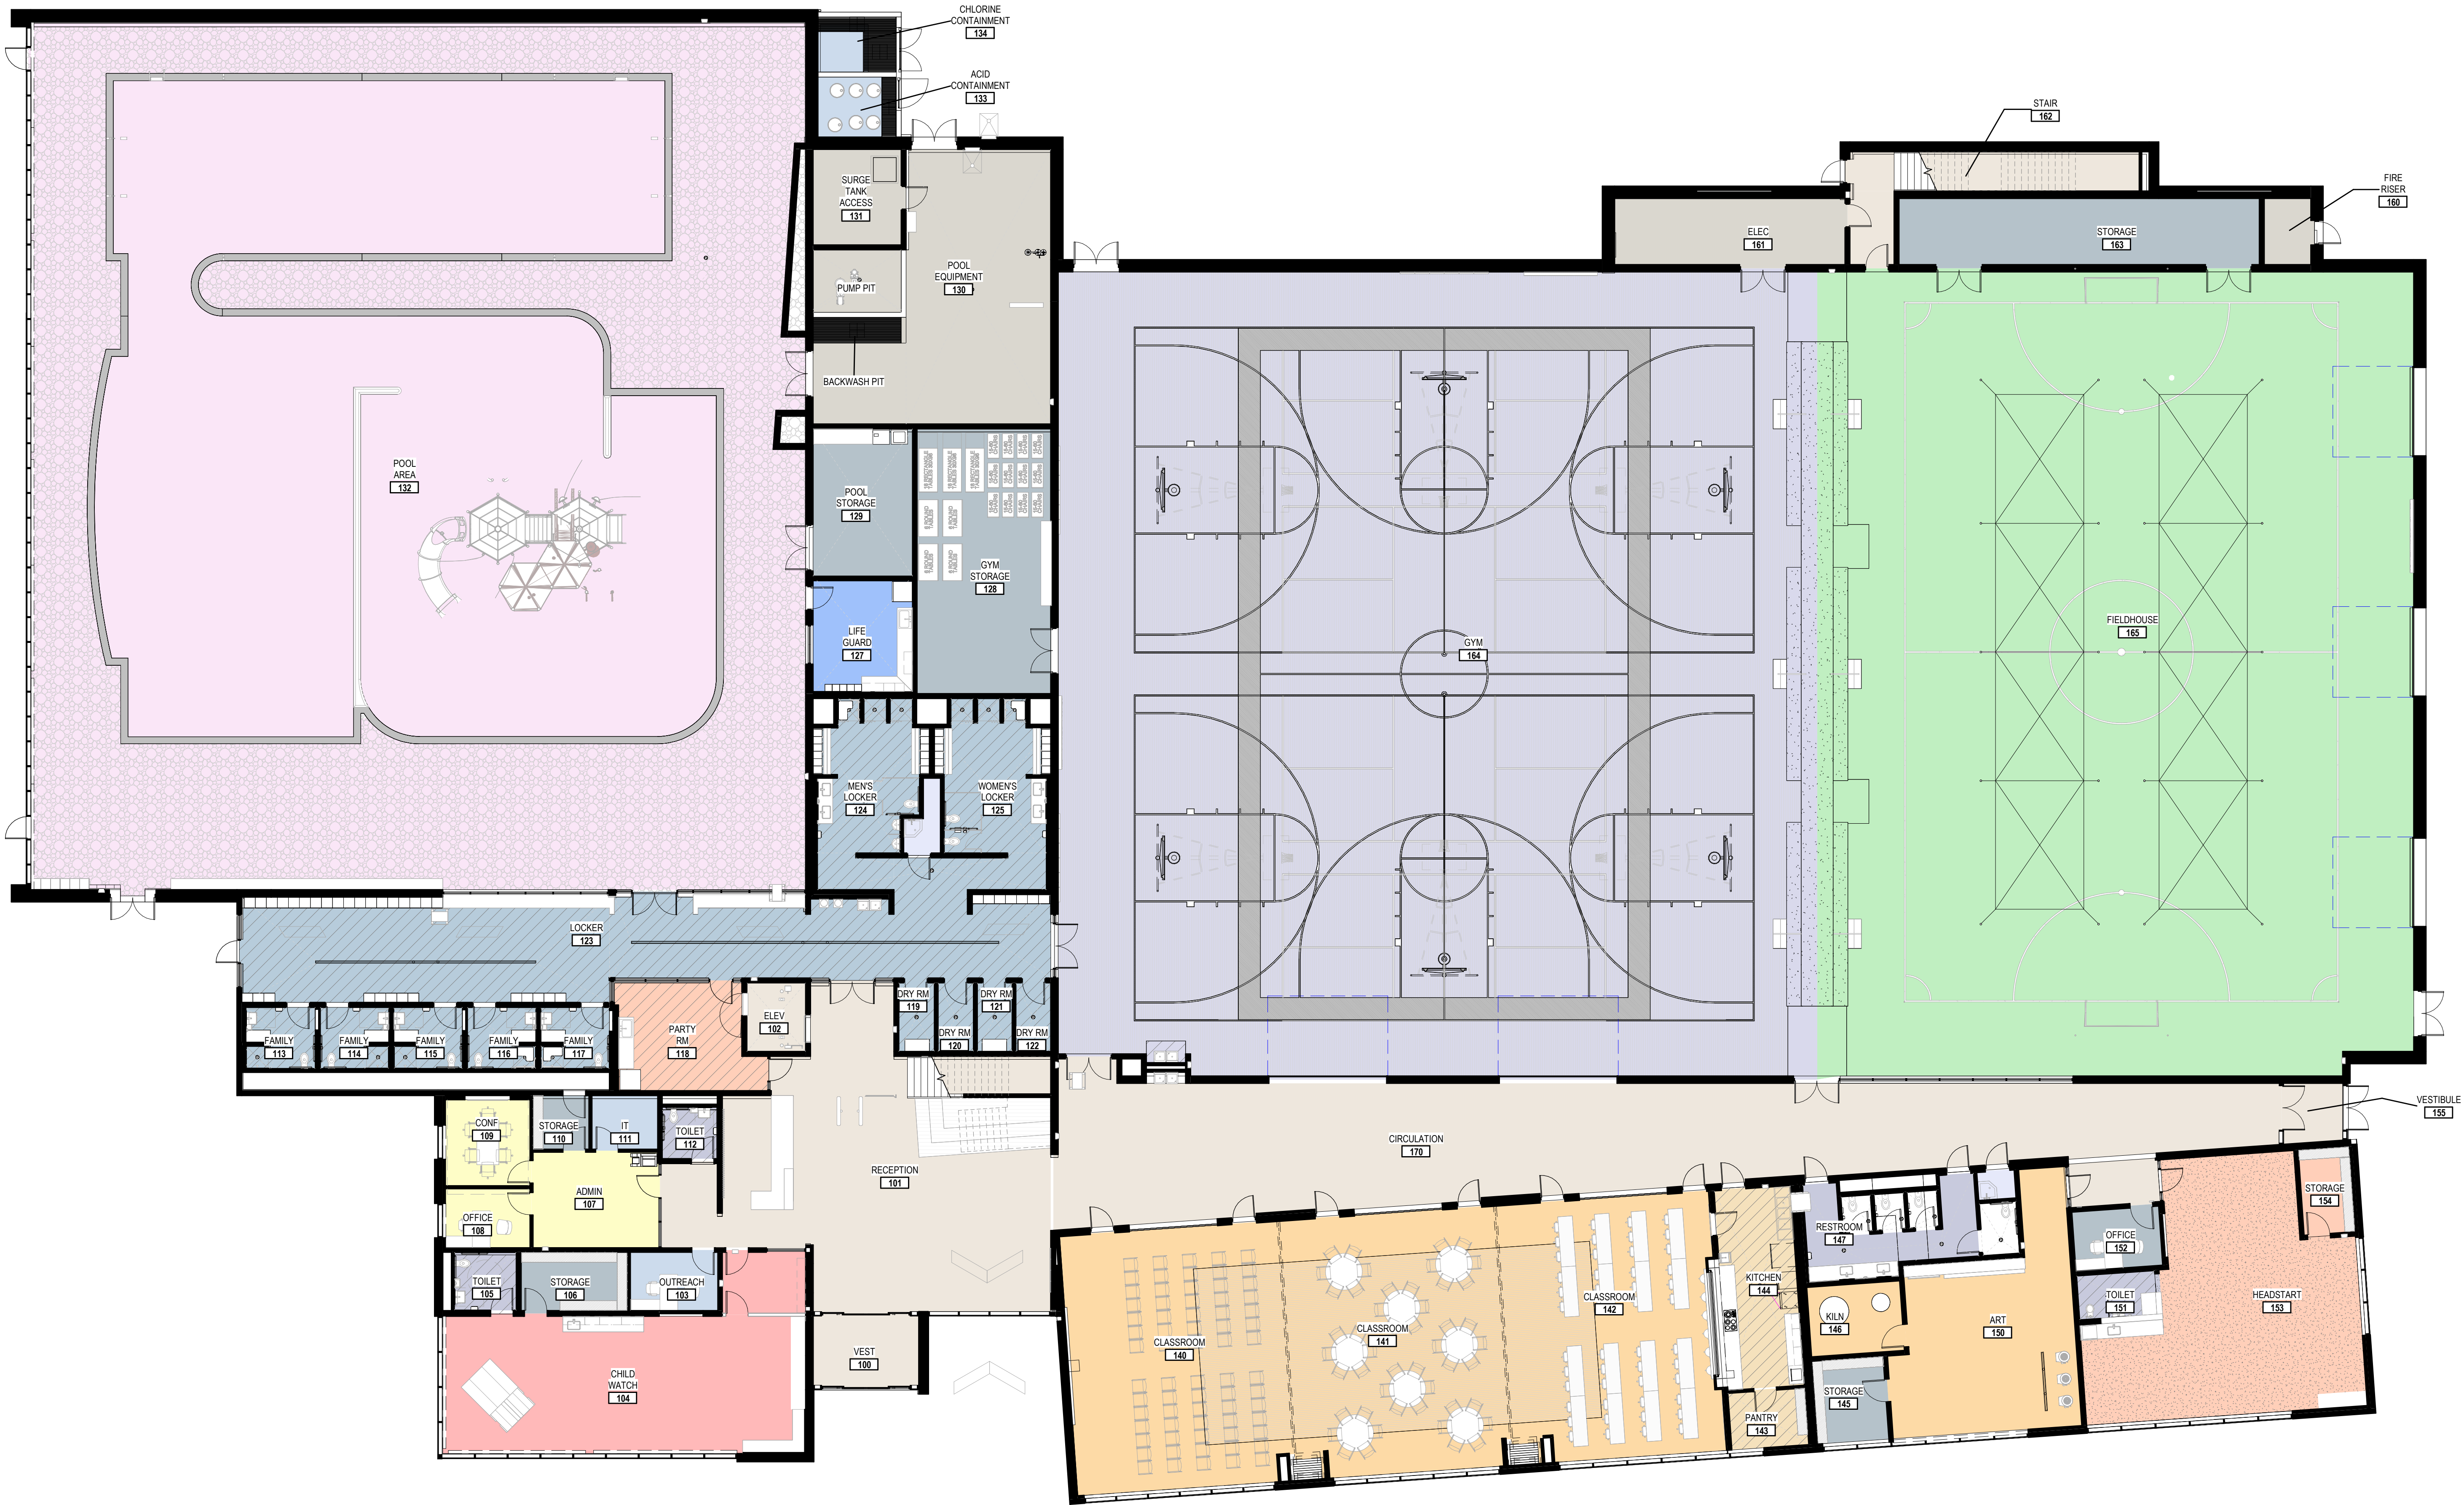

A5 PLAN - LEVEL 01 - PRESENTATION

SCALE: 1" = 10'-0"

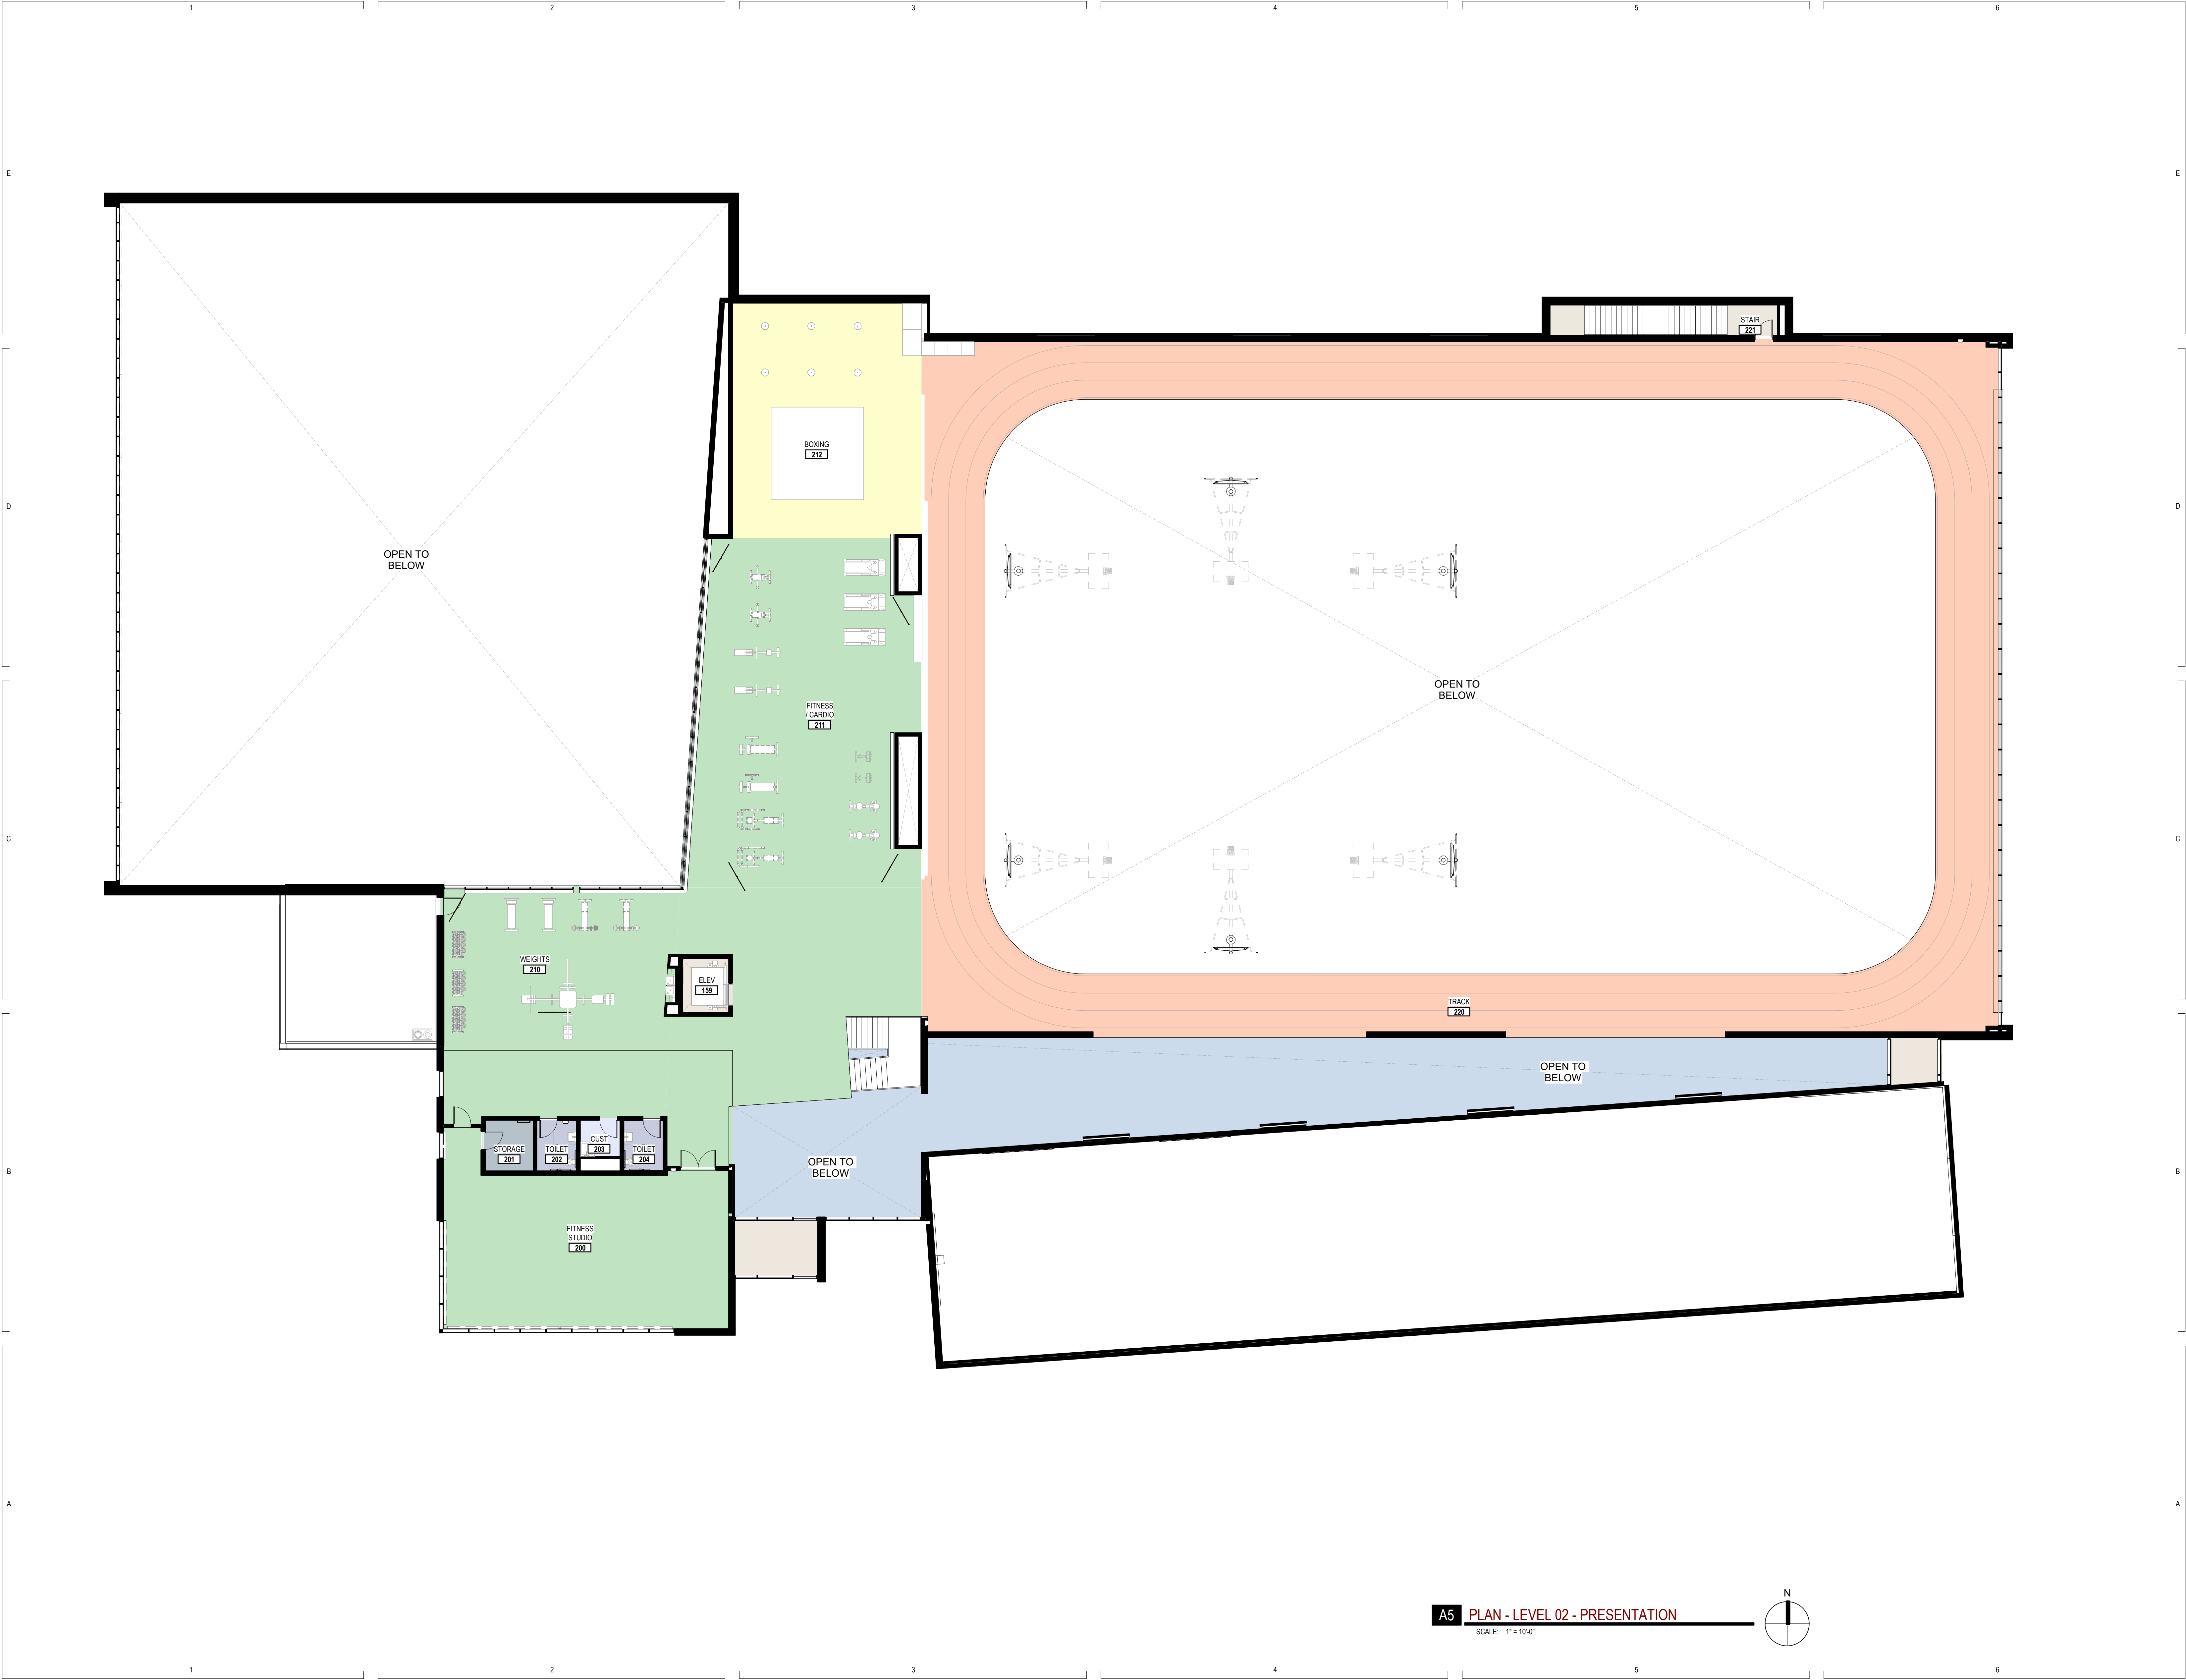

MARSHALL N. WHITE COMMUNITY CENTER

OGDEN CITY
222 28TH ST., OGDEN, UTAH 84401

BID SET

OVERALL PLAN - LEVEL 02

A820