



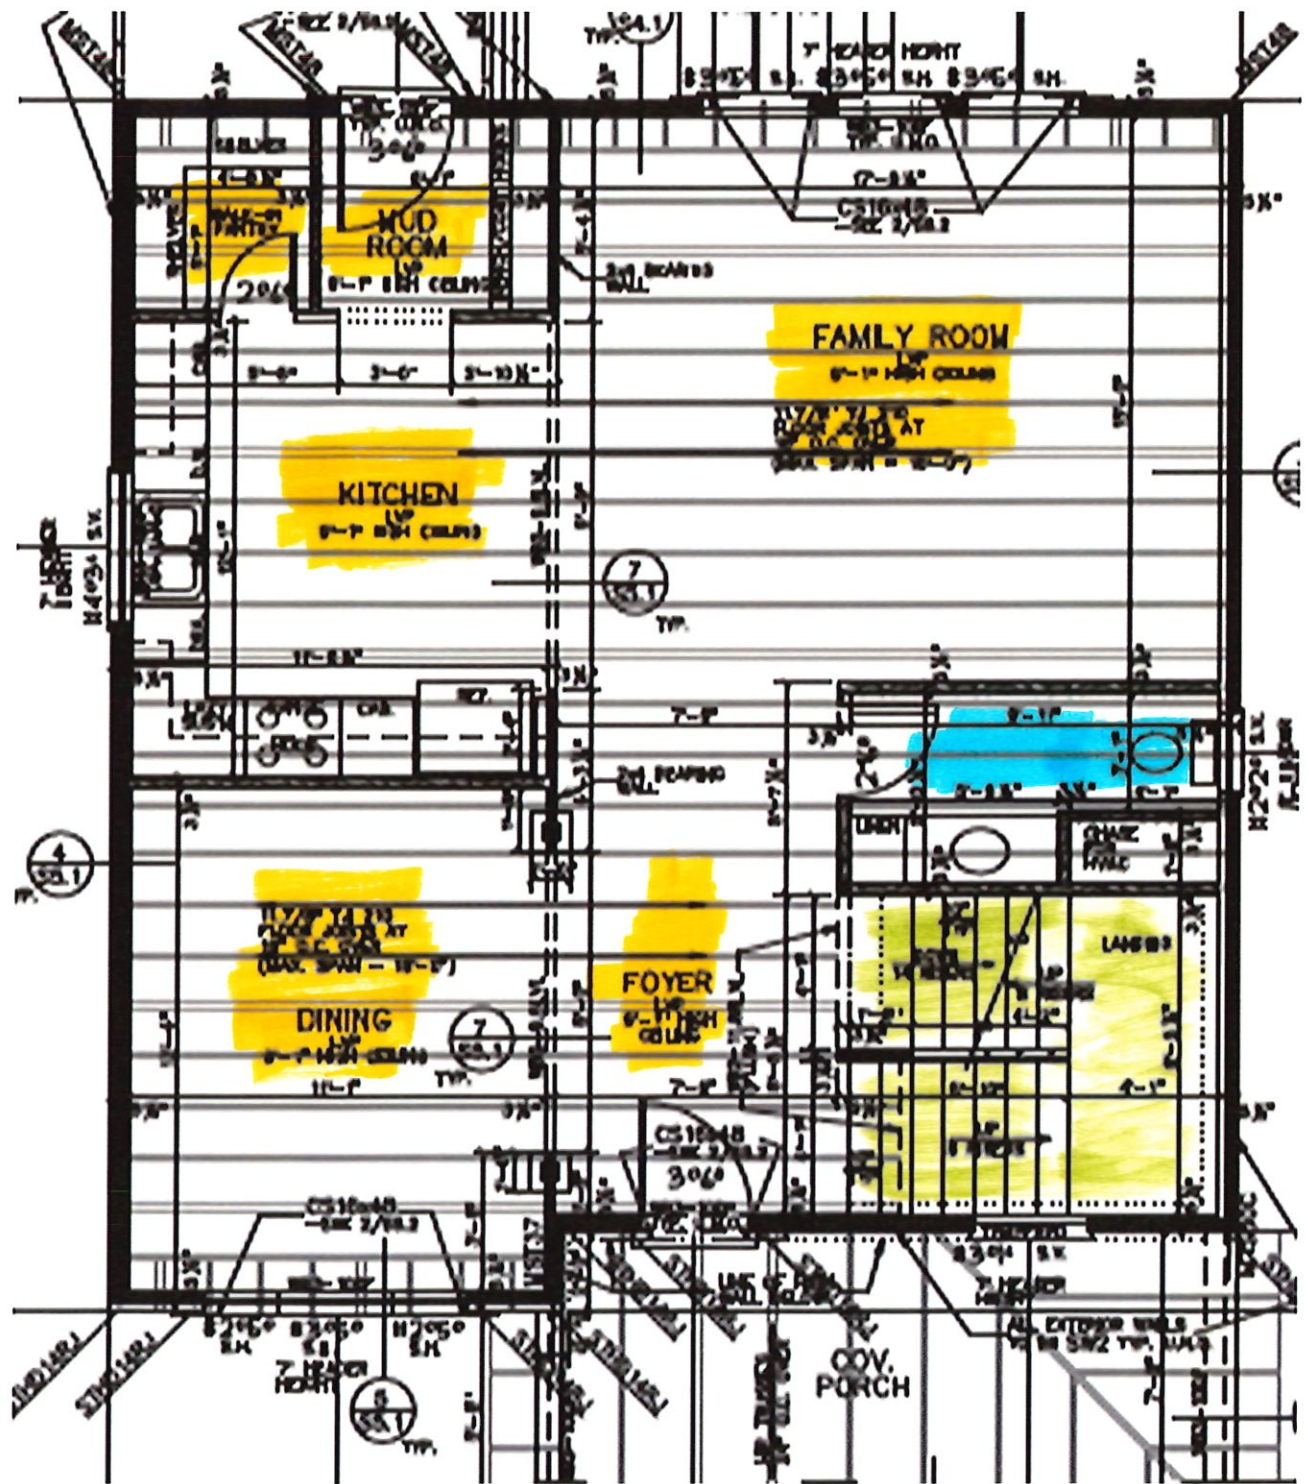

Flooring Plan- Main Floor

LVP Tile CARPET

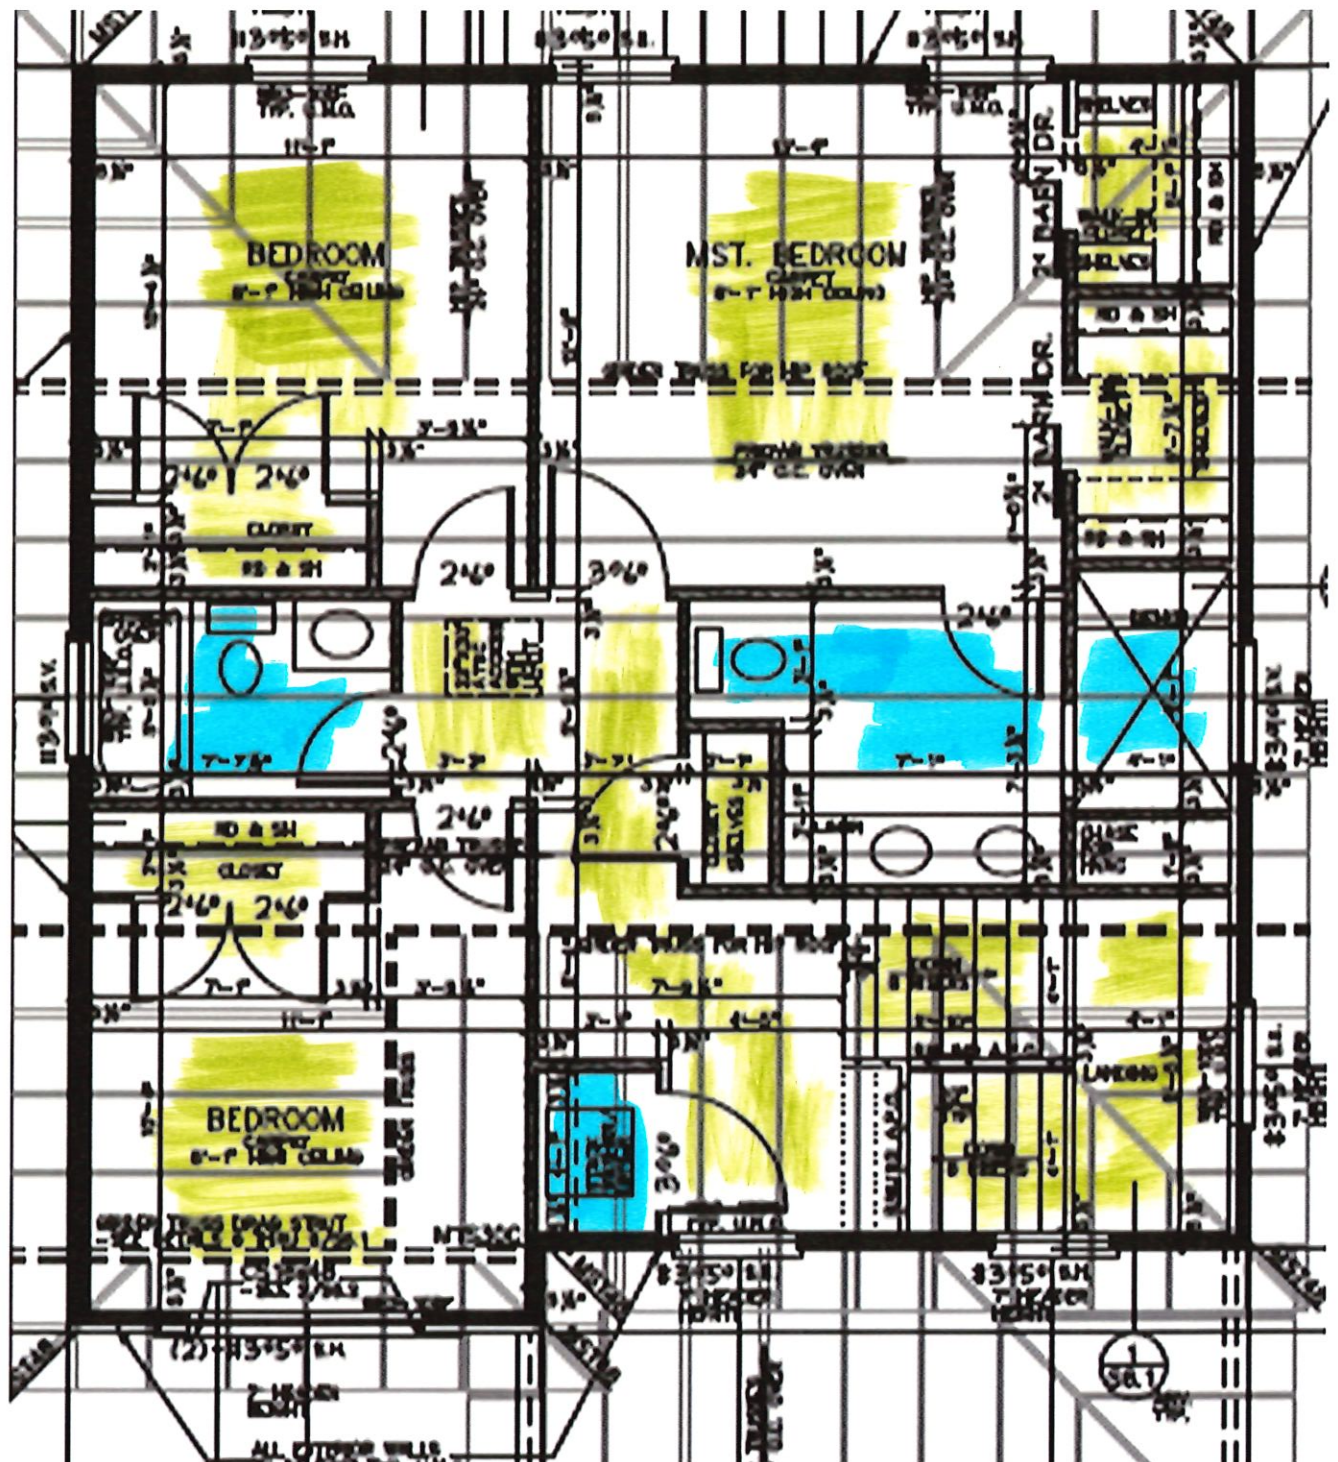

Flooring Plan – Upper Floor

LVP

Tile

CARPET